


GENERAL PLAN
(REPLACE ONLINE)
SCALE: 1" = 20'



PROFILE
HORIZONTAL SCALE: 1" = 20'
VERTICAL SCALE: 1" = 5'

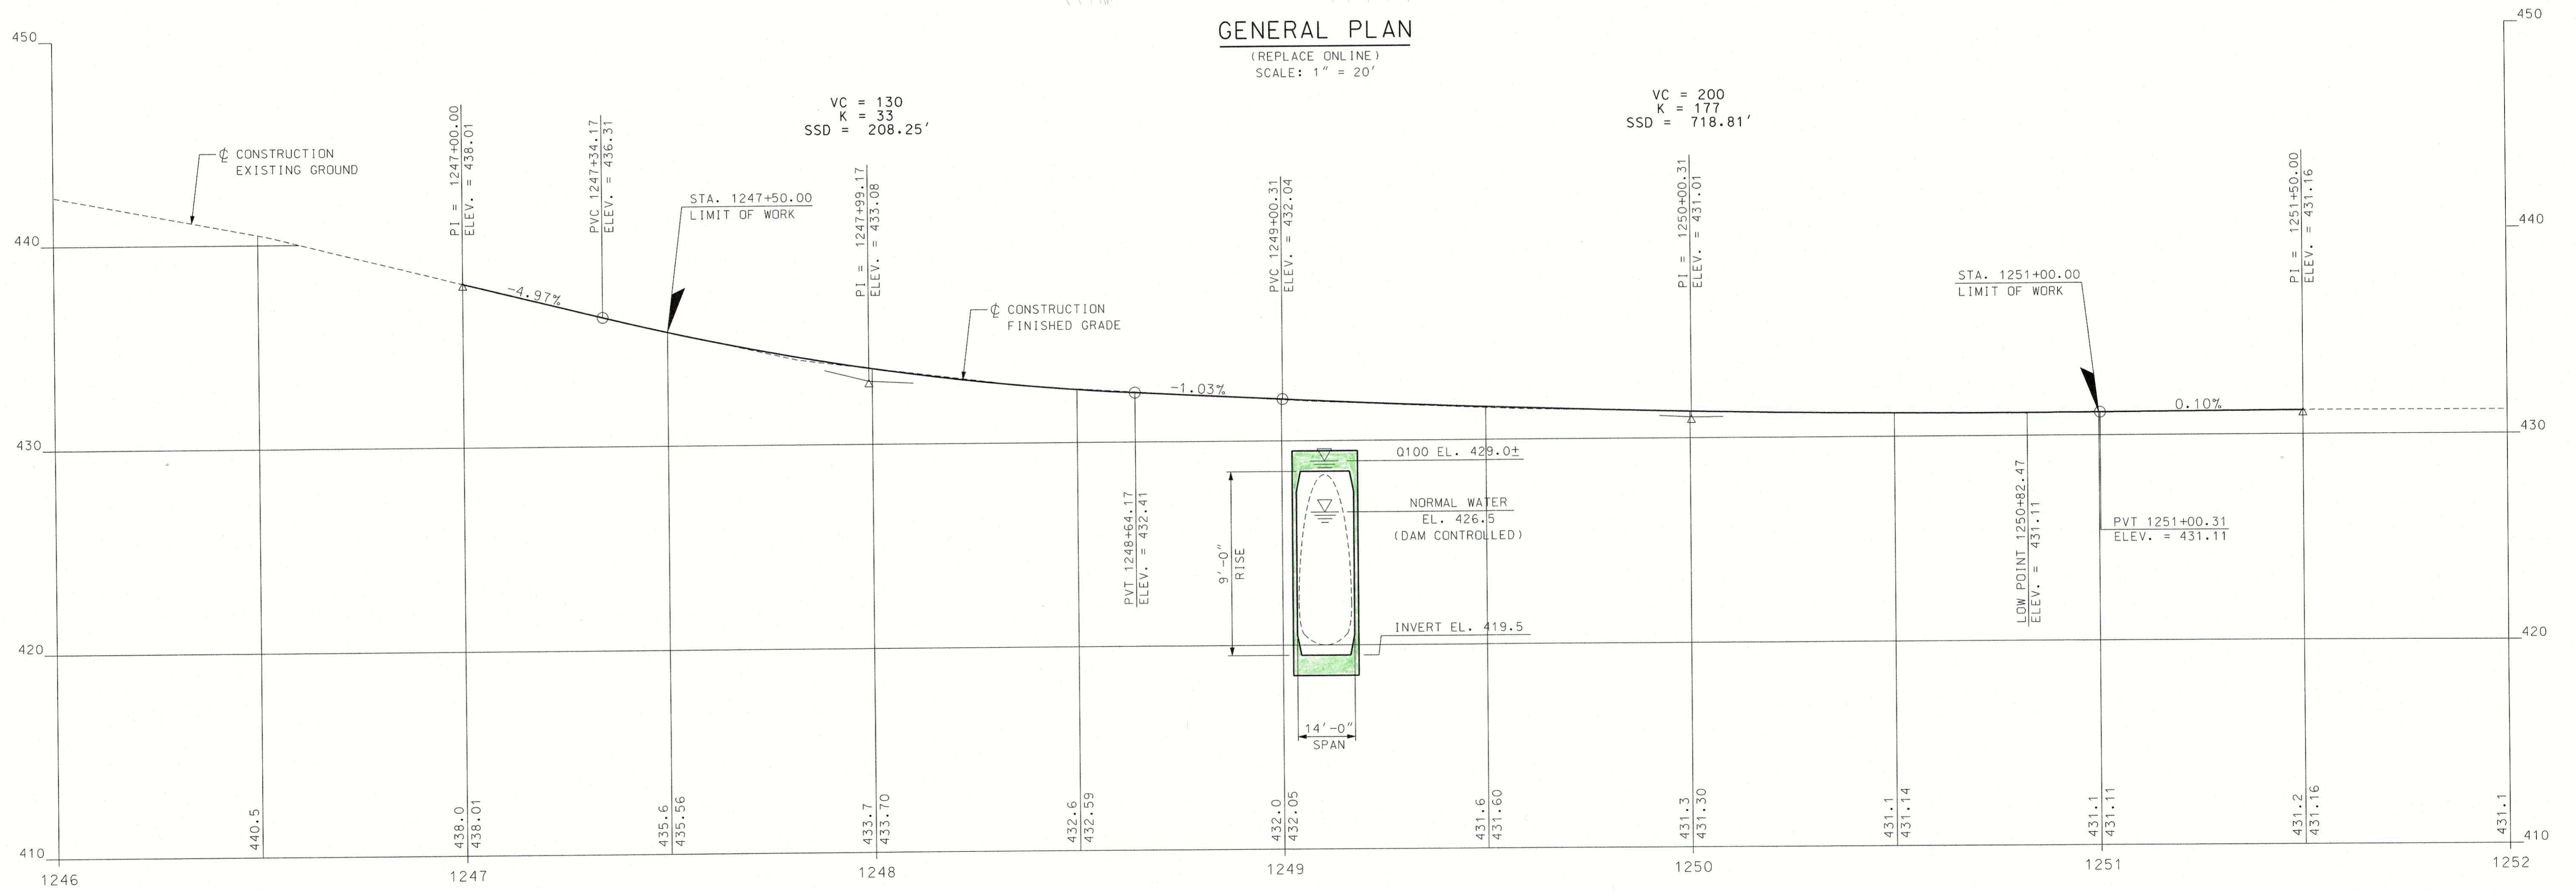

PLOT DATE	DRAWING NAME	SHEET SCALE
4/22/2019	2447genplan1.dgn	AS NOTED

STATE OF NEW HAMPSHIRE						
DEPARTMENT OF TRANSPORTATION * BUREAU OF BRIDGE DESIGN						
TOWN DEERFIELD		BRIDGE NO. 137/116		STATE PROJECT 24477		
LOCATION NH ROUTE 107 OVER FREESSES POND						
GENERAL PLAN AND PROFILE						
CONCEPT PLANS	DESIGNED	TSP	4/19	CHECKED	JAW	4/19
	DRAWN	KDW	4/19	CHECKED	GSG	4/19
	QUANTITIES			CHECKED		
	ISSUE DATE	FEDERAL PROJECT NO.			SHEET NO.	TOTAL SHEETS
	REV. DATE					
BRIDGE SHEET 1 OF 2 FILE NUMBER --- ---						

\\vhb\g\proj\Bridford\52501_06 Deerfield\24477\cad\set\plan\2447genplan1.dgn