




SDR PROCESSED	NAME1	DATE1	DATE1	REVISIONS AFTER PROPOSAL	STATION
	NAME2	DATE2	DATE2		
	NAME3	DATE3	DATE3		
AS BUILT DETAILS		DATE			

EROSION CONTROL PLAN LEGEND	
	<b>PERIMETER CONTROL</b> SILT FENCE EROSION CONTROL MIX BERM EROSION CONTROL MIX SOX TURBIDITY CURTAIN SHEET PILE COFFER DAM
	<b>NATURAL BUFFER/PERIMETER CONTROL</b> SILT FENCE EROSION CONTROL MIX BERM EROSION CONTROL MIX SOX TURBIDITY CURTAIN SHEET PILE COFFER DAM
	<b>CHANNEL PROTECTION</b> STONE CHECK DAMS STRAW WATTLES CHANNEL MATTING CLASS D EROSION STONE CLASS C STONE
	<b>CLEAN WATER BYPASS</b> PUMP THROUGH PIPE DRAIN THROUGH PIPE OR CHANNEL

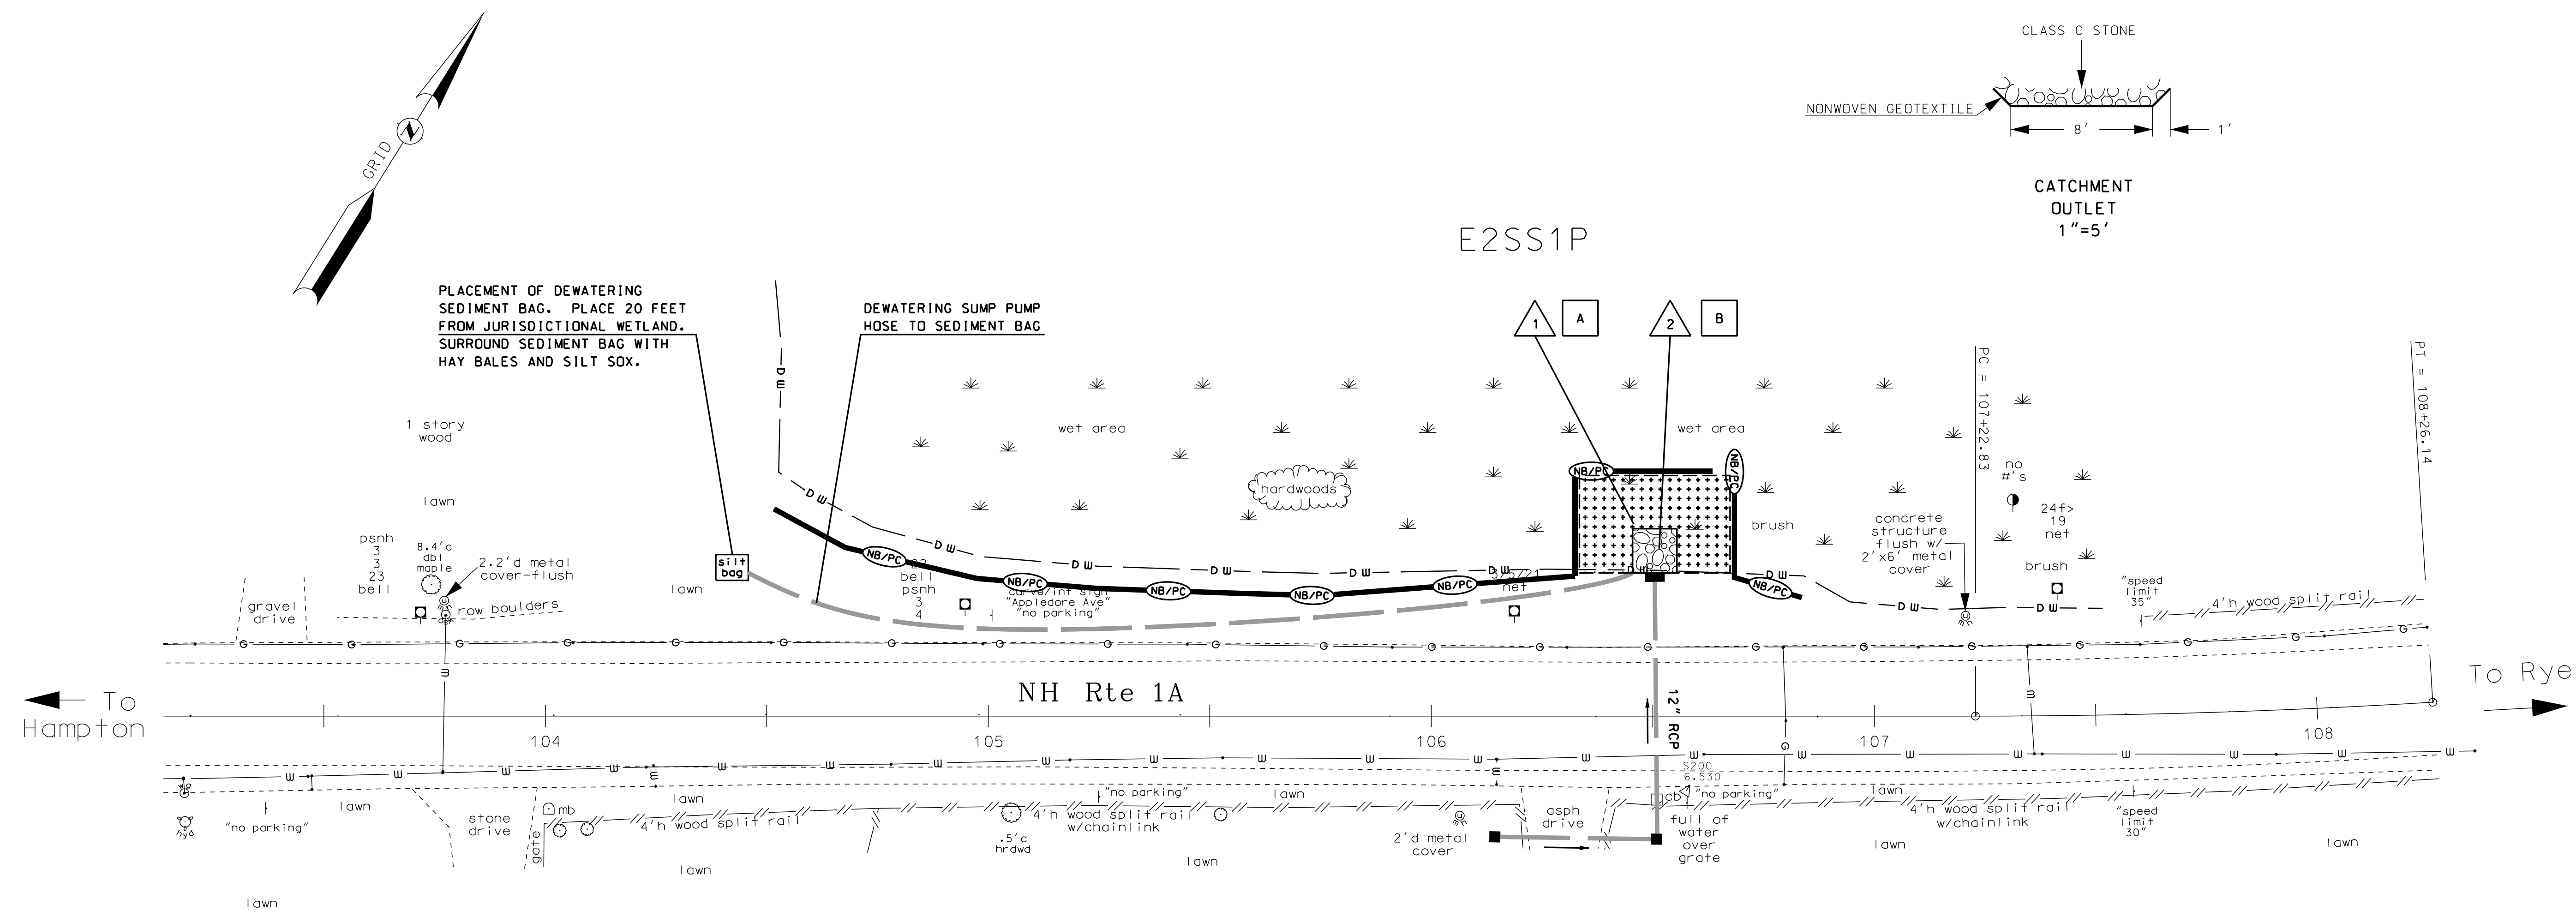

E2SS1P

STATE OF NEW HAMPSHIRE North Hampton			
DEPARTMENT OF TRANSPORTATION • HIGHWAY MAINT. DIST. 6			
<b>EROSION CONTROL PLANS</b>			
DGN	STATE PROJECT NO.	SHEET NO.	TOTAL SHEETS
42536eroplans	42536		

WETLANDS DELINEATED BY  
SARAH LARGE & MATT URBAN  
ON AUGUST 18, 2020

