

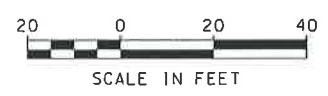


NHDOT STANDARD SYMBOLS FOR PLANS MAY BE FOUND ONLINE ON THE FOLLOWING PAGE:  
<https://www.nh.gov/dot/org/projectdevelopment/highwaydesign/detail sheets/index.htm>

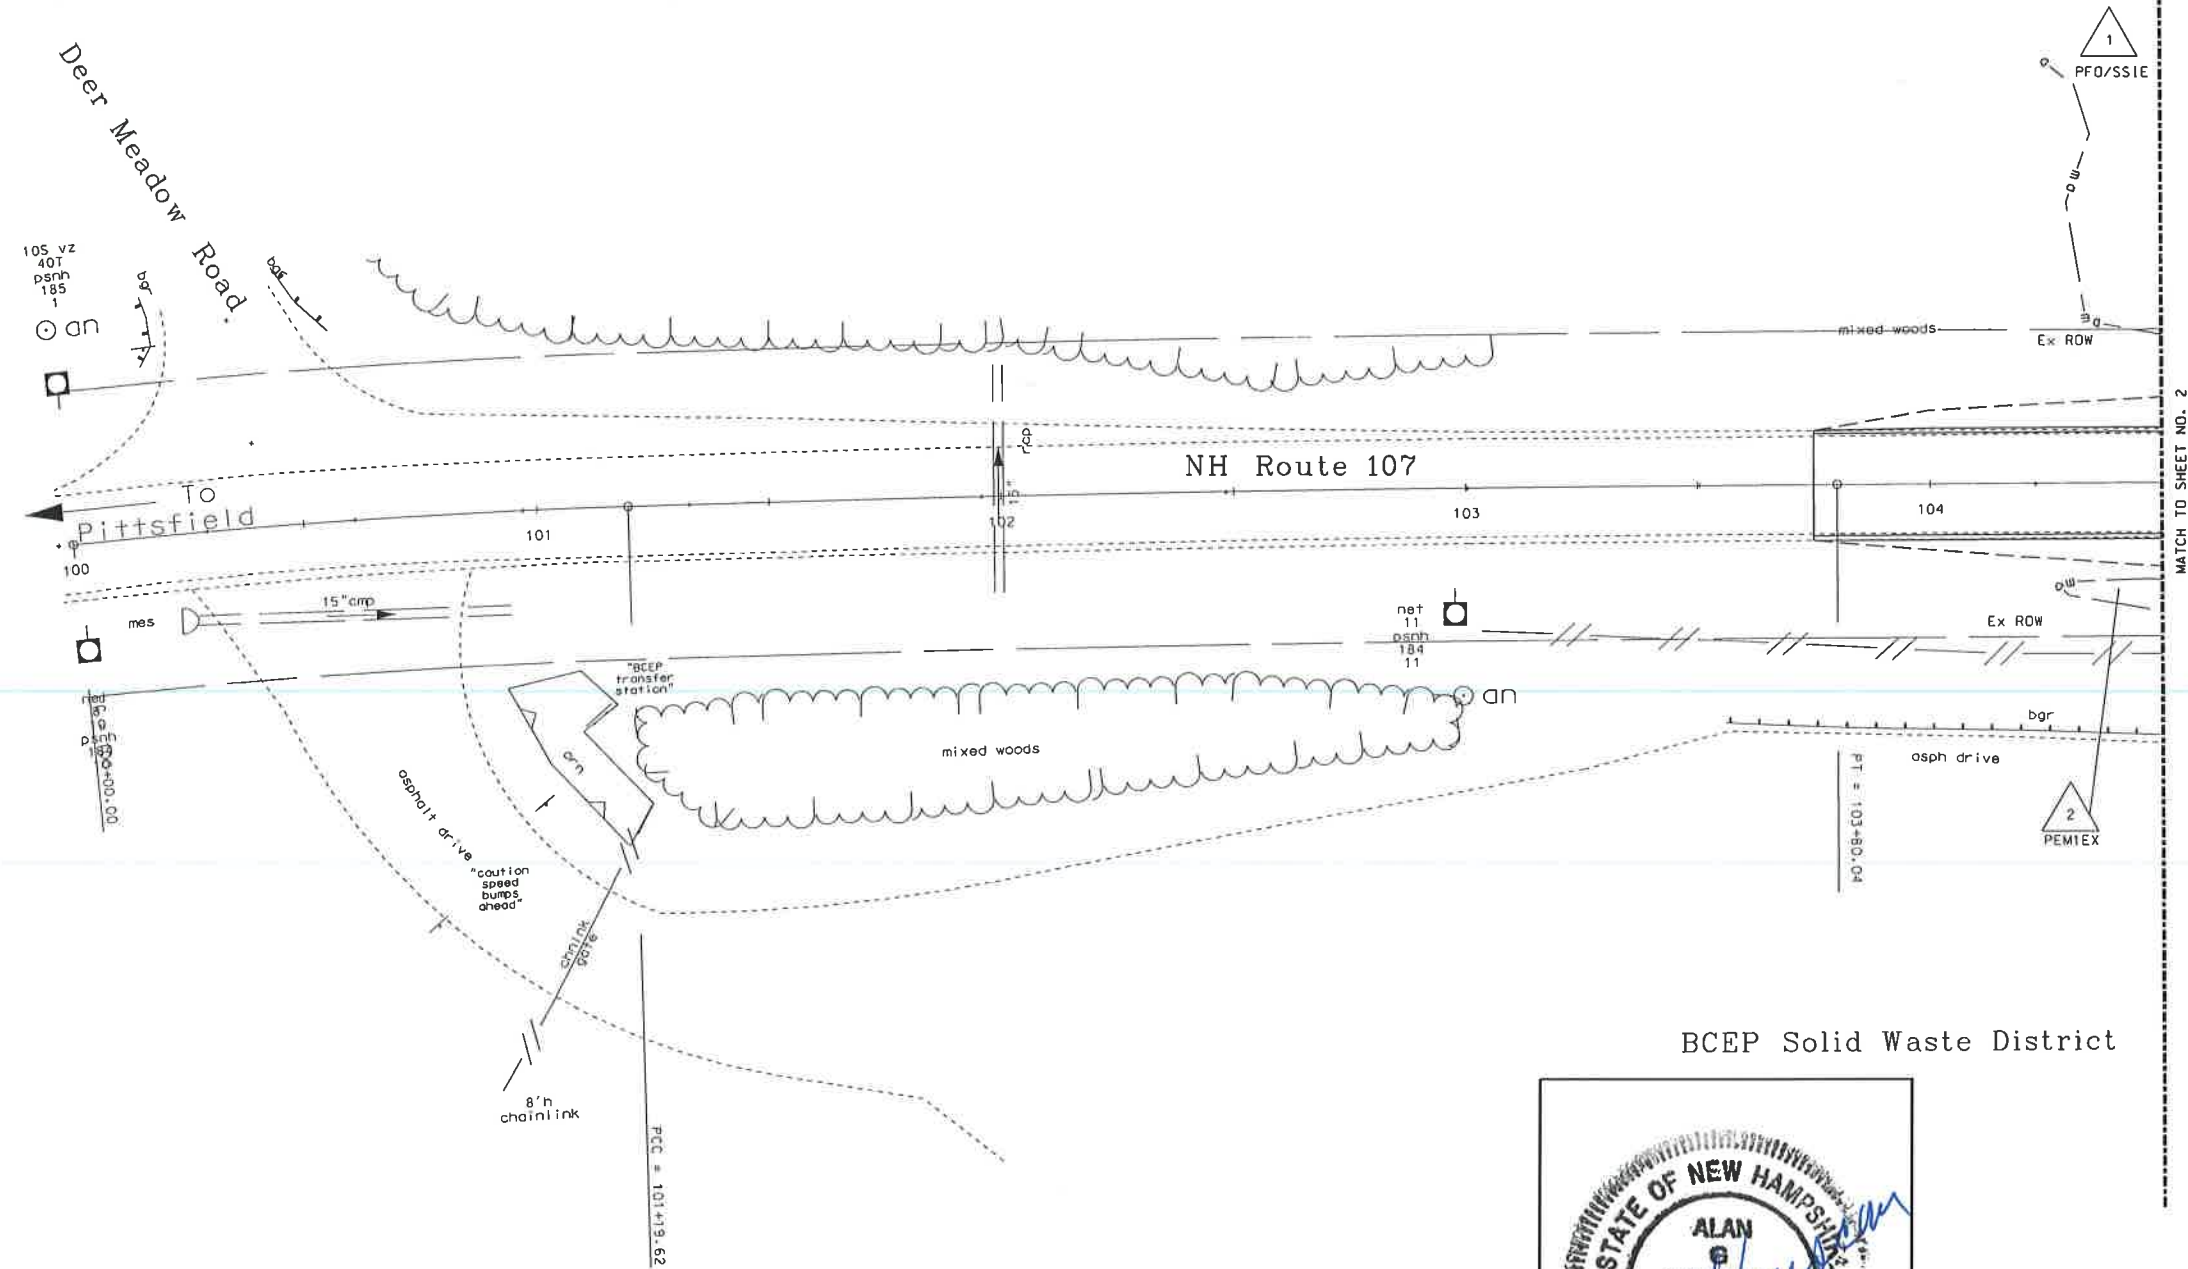


WETLAND IMPACT PLANS  
 DATE 08-05-2020

WETLANDS DELINEATED BY:  
 SARAH LARGE &  
 DEIDRA BENJAMIN  
 ON MARCH 12, 2020

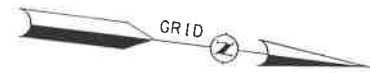

BCEP Solid Waste District


NHDOT MAINTENANCE DISTRICT 3  
 WETLAND IMPACT PLANS  
 PITTSFIELD  
 NH ROUTE 107  
 ADJACENT TO THE  
 BCEP FACILITY  
 SHEET 1 OF 3

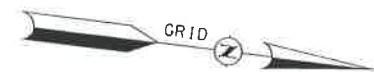

WETLAND IMPACT SUMMARY														
WETLAND NUMBER	WETLAND CLASSIFICATION	LOCATION	AREA IMPACTS						LINEAR STREAM IMPACTS FOR MITIGATION					
			PERMANENT			TEMPORARY			BANK LEFT	BANK RIGHT	CHANNEL			
			N.H.W.B. (NON-WETLAND)	N.H.W.B. & A.C.D.E. (WETLAND)		TEMPORARY								
SF	LF	SF	LF	SF	LF	LF	LF	LF						
1	PFO/SS1E	A			3									
1	PFO/SS1E	B					20							
1	PFO/SS1E	C					254							
1	PFO/SS1E	D			2									
1	PFO/SS1E	E					16							
1	PFO/SS1E	F			154									
1	PFO/SS1E	G					66							
2	PEM1Exditch	H					106							
2	PEM1Exditch	I			1780									
3	PUBH	J			14									
2	PEM1Exditch	K					192							
3	PUBH	L					158							
3	PUBH	M			38									
TOTAL					1991		812							


TYPE OF WETLAND IMPACT		SHADING/HATCHING	WETLAND DESIGNATION NUMBER
NEW HAMPSHIRE WETLANDS BUREAU (PERMANENT NON-WETLAND)		[Diagonal hatching]	#
NEW HAMPSHIRE WETLANDS BUREAU & ARMY CORP OF ENGINEERS (PERMANENT WETLAND)		[Solid grey]	#
TEMPORARY IMPACTS		[Dotted pattern]	#
		[Diagonal hatching]	#

PERMANENT IMPACTS: 1991 SF  
 TEMPORARY IMPACTS: 812 SF  
 TOTAL IMPACTS: 2803 SF


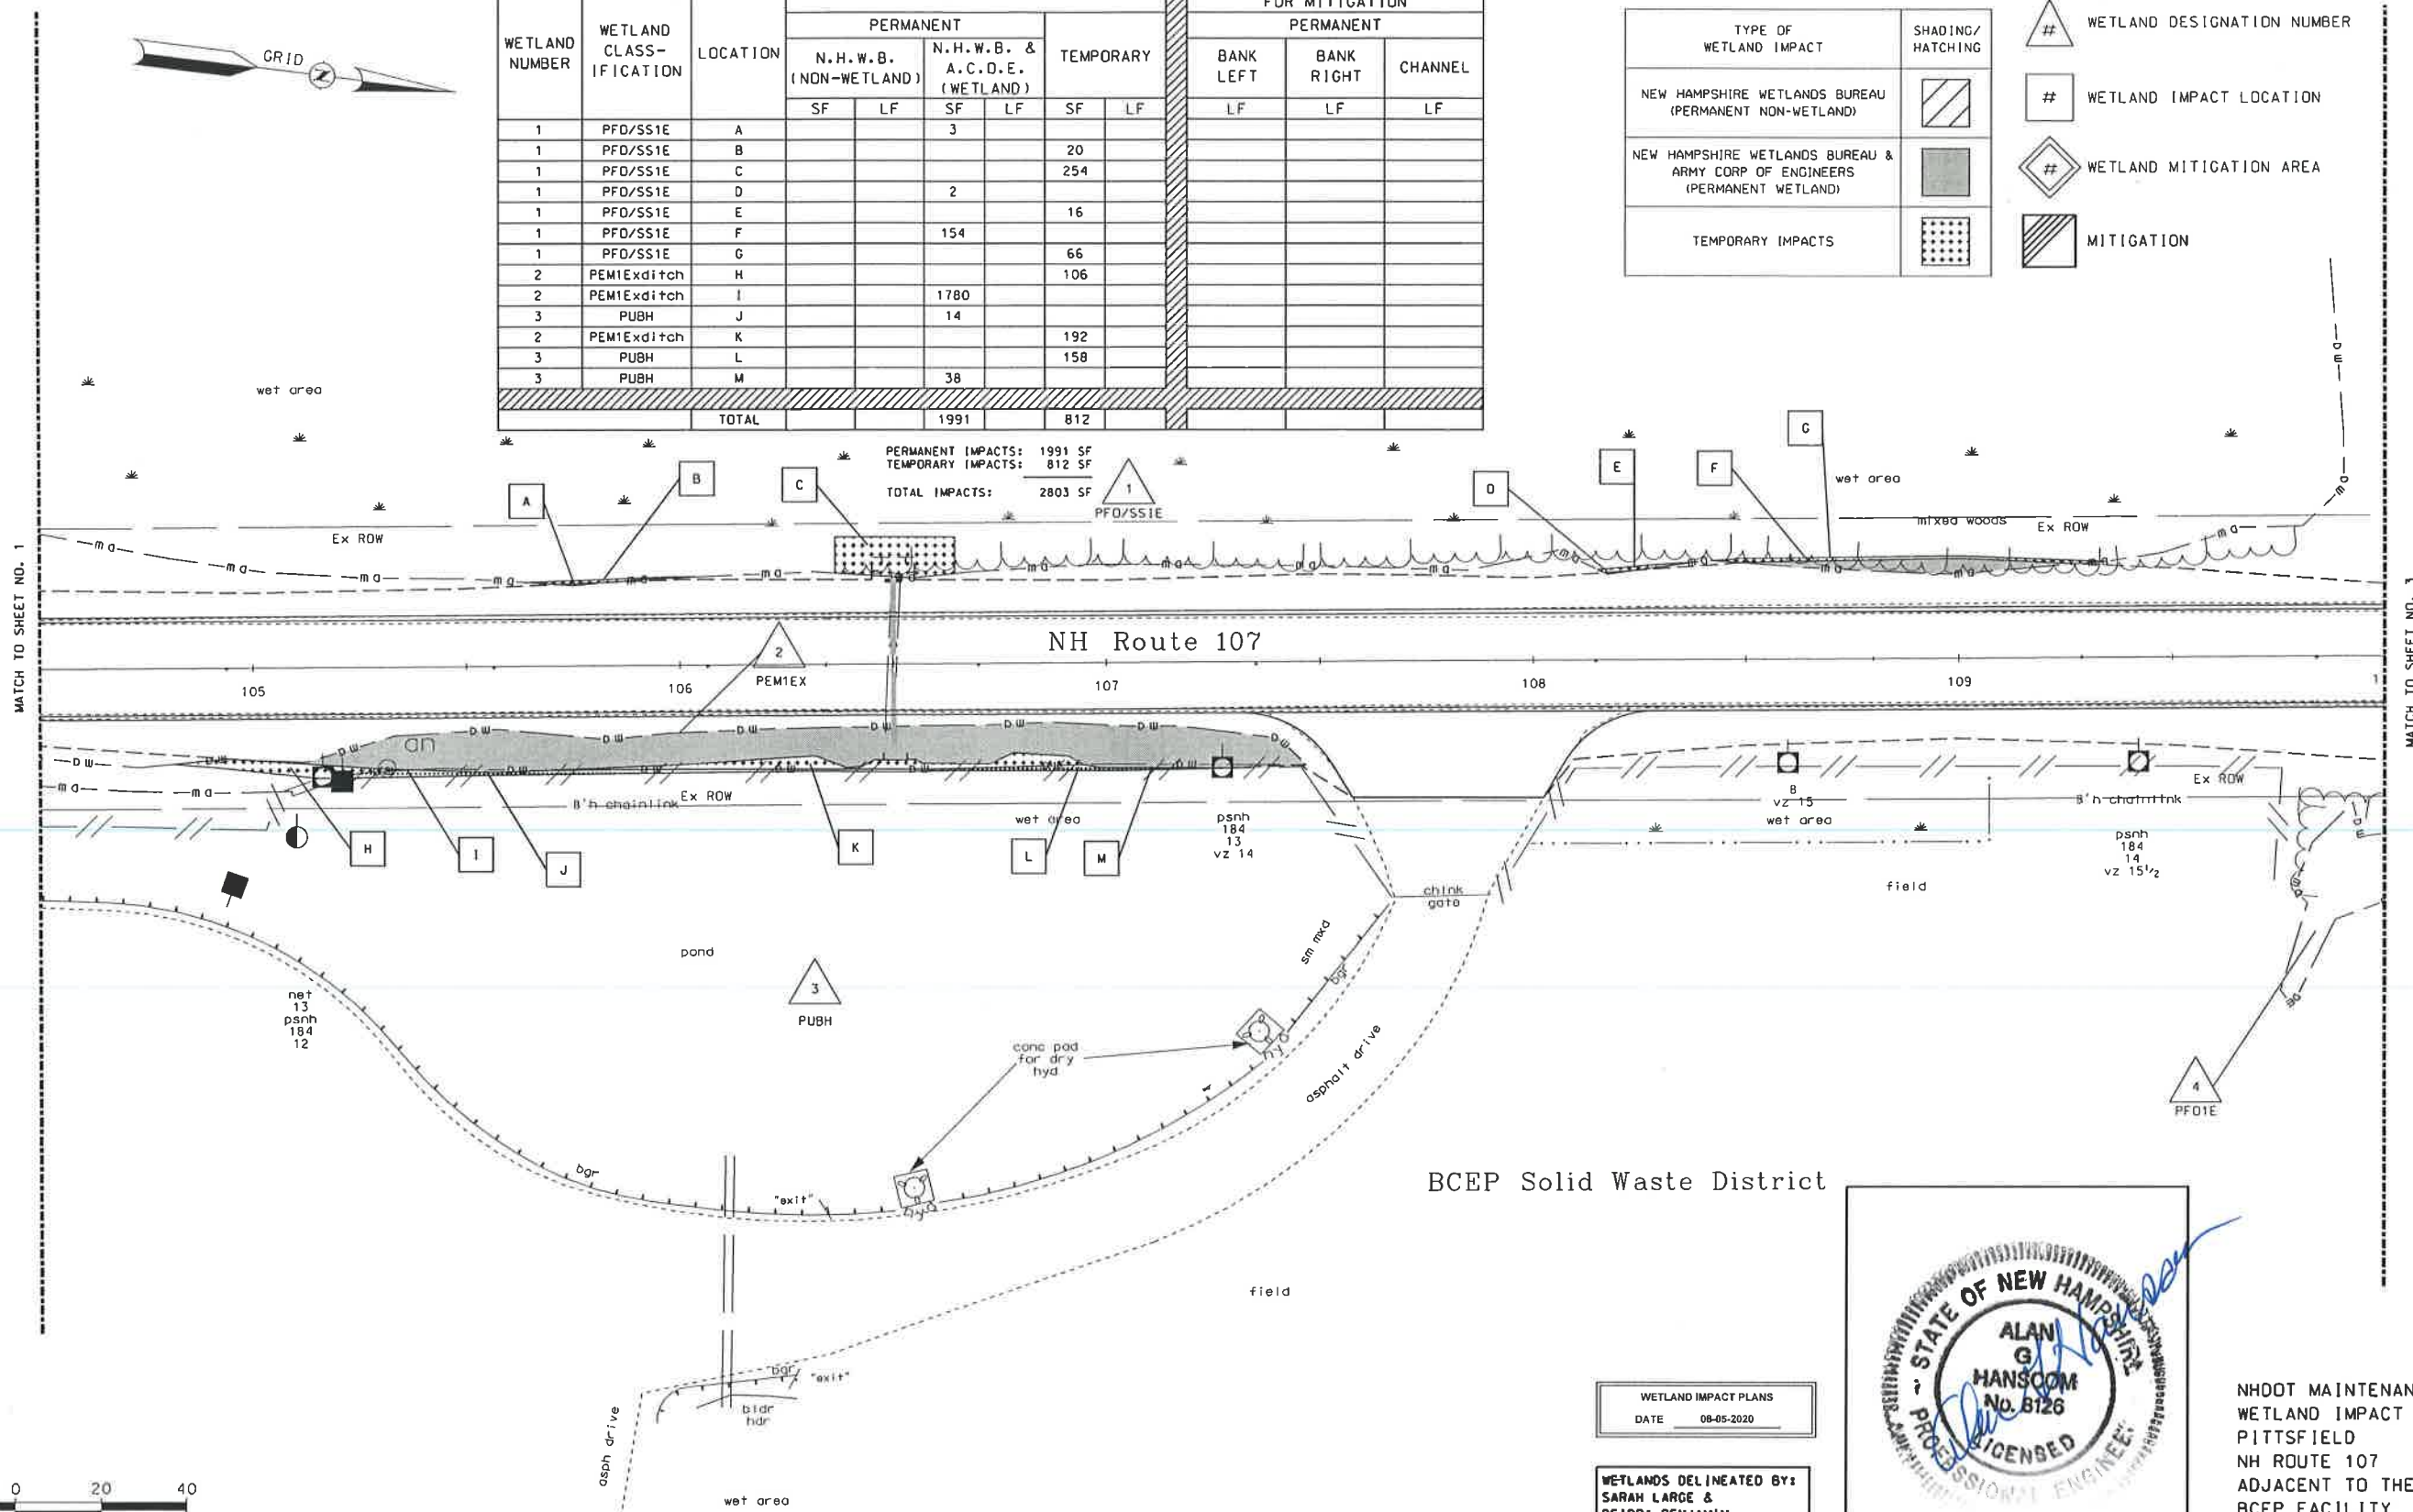


WETLAND IMPACT PLANS  
 DATE 08-05-2020


WETLANDS DELINEATED BY:  
 SARAH LARGE &  
 DEIDRA BENJAMIN  
 ON MARCH 12, 2020

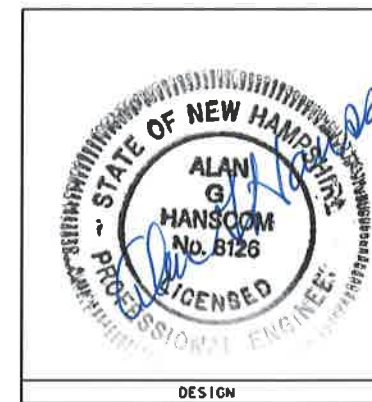

NHOOT MAINTENANCE DISTRICT 3  
 WETLAND IMPACT PLANS  
 PITTSFIELD  
 NH ROUTE 107  
 ADJACENT TO THE  
 BCEP FACILITY  
 SHEET 2 OF 3

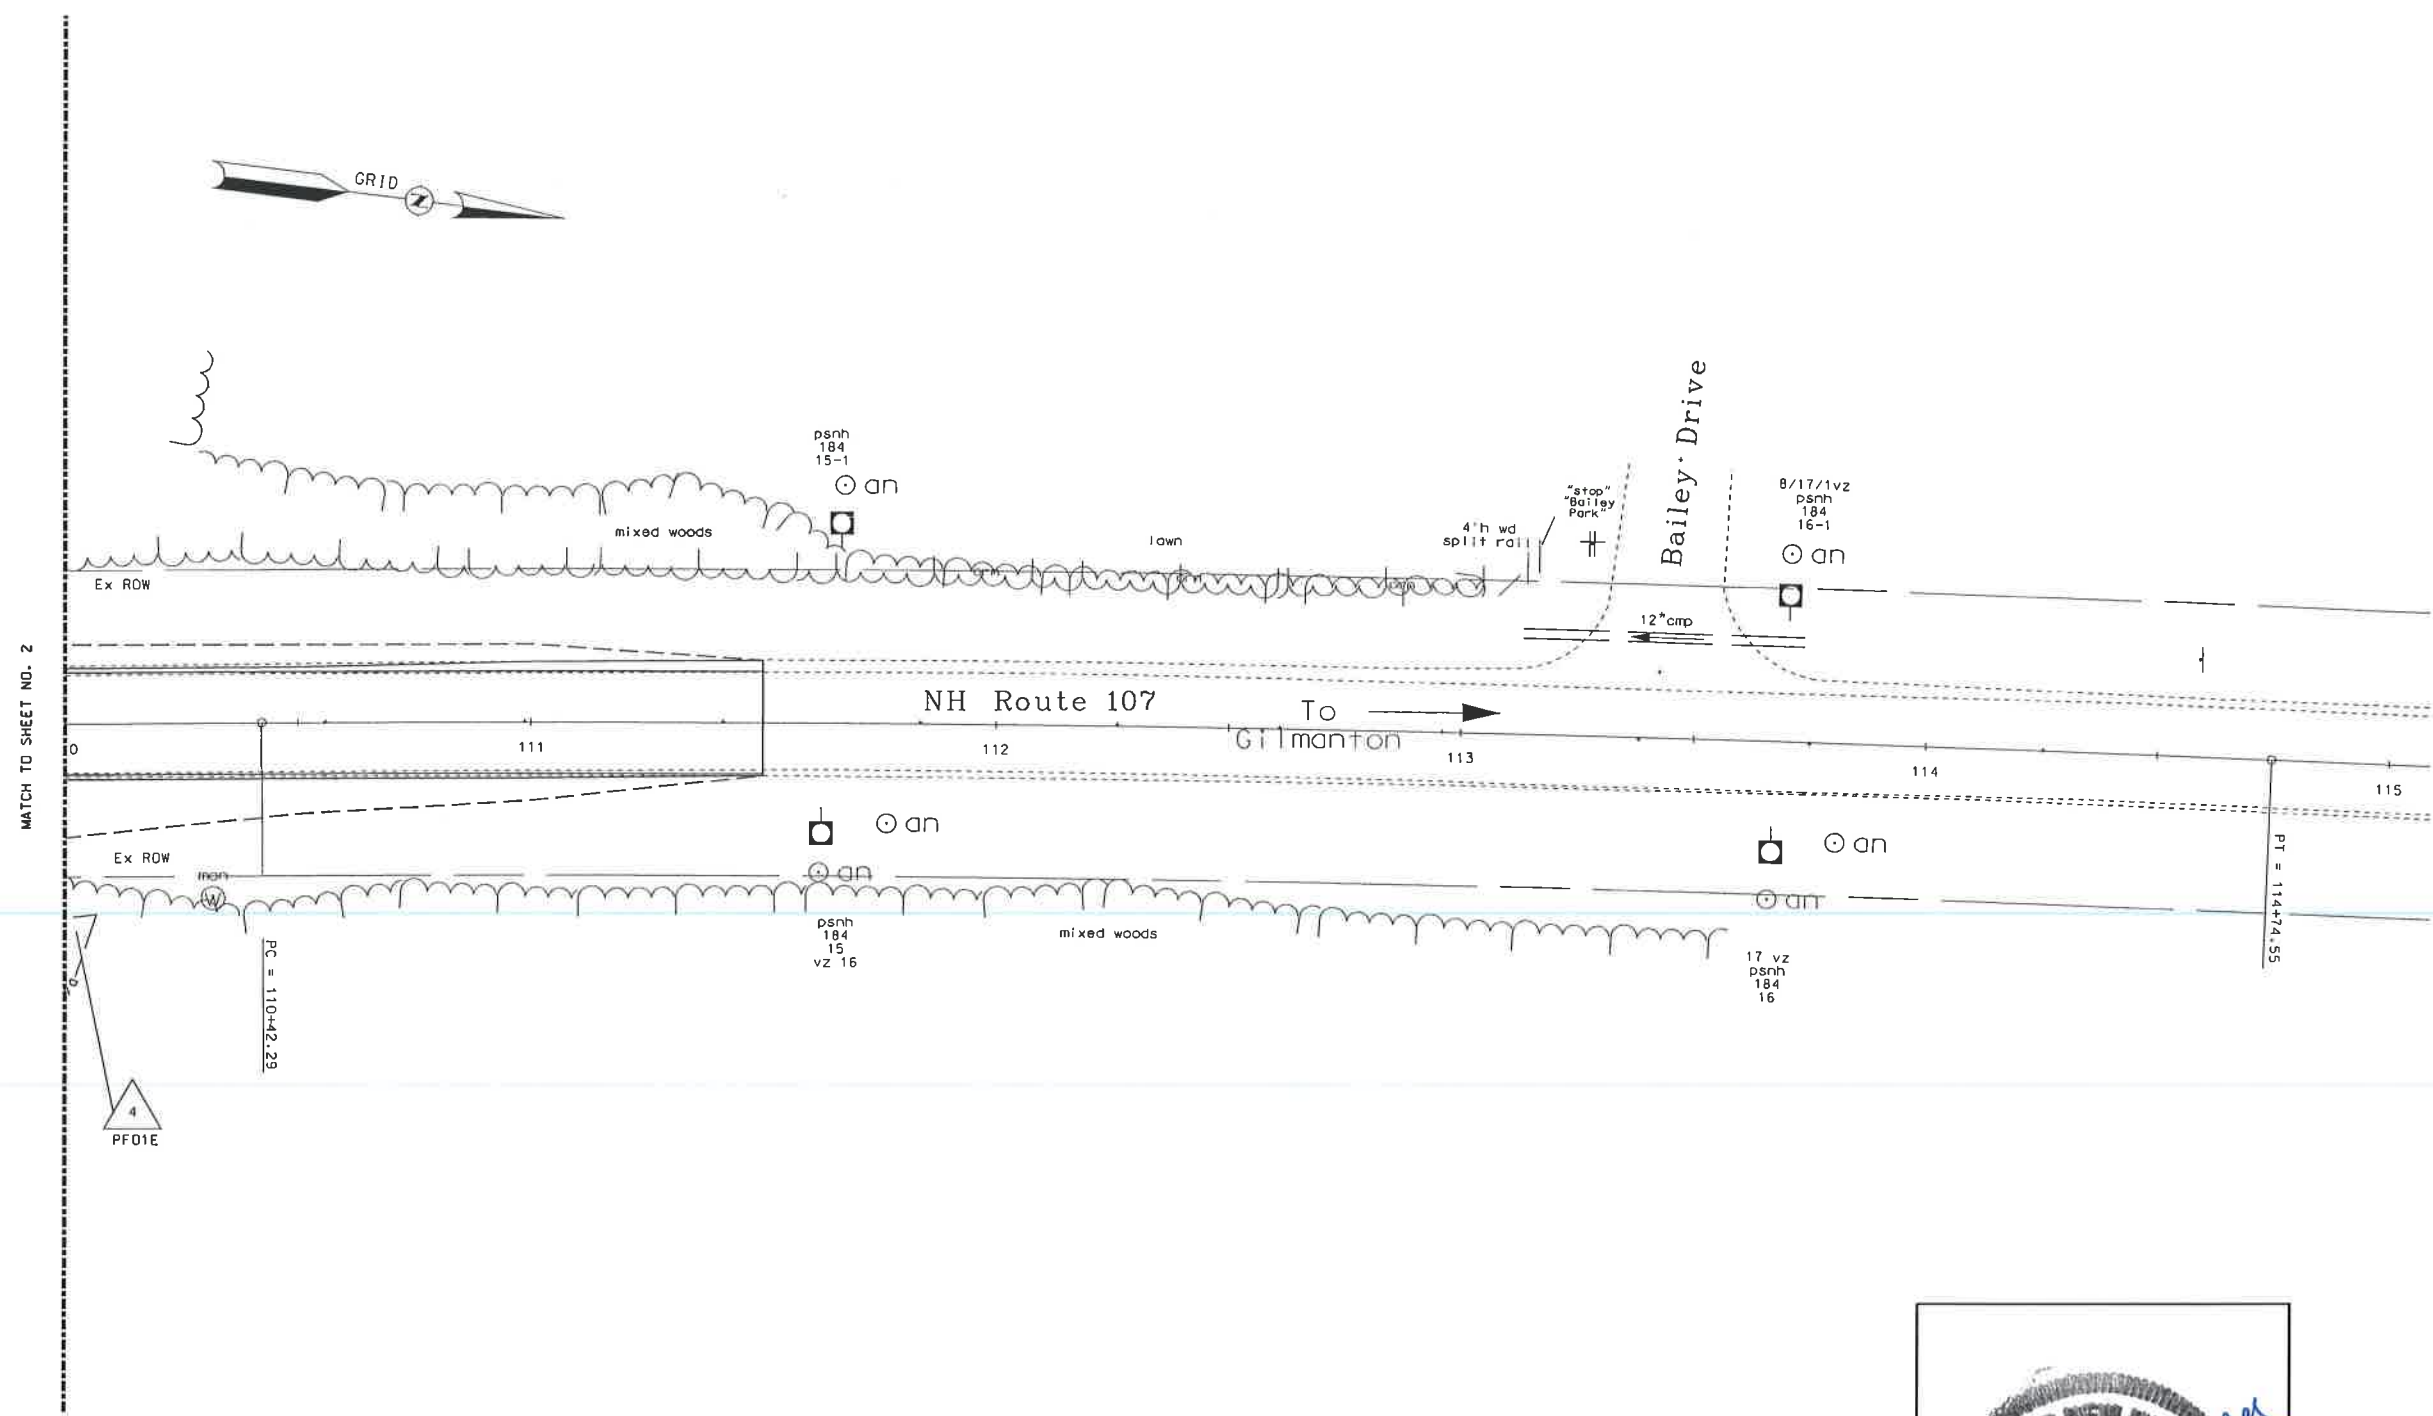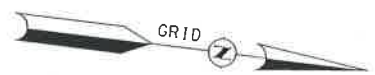


MATCH TO SHEET NO. 2

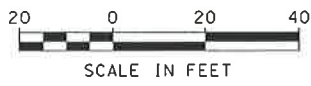

WETLAND IMPACT PLANS  
DATE 08-05-2020


WETLANDS DELINEATED BY:  
SARAH LARGE &  
DEIDRA BENJAMIN  
ON MARCH 12, 2020

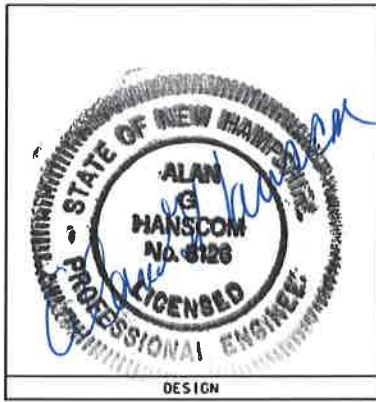


NHDOT MAINTENANCE DISTRICT 3  
WETLAND IMPACT PLANS  
PITTSFIELD  
NH ROUTE 107  
ADJACENT TO THE  
BCEP FACILITY  
SHEET 3 OF 3



NHDOT STANDARD SYMBOLS FOR PLANS MAY BE FOUND ONLINE ON THE FOLLOWING PAGE:  
<https://www.nh.gov/dot/org/projectdevelopment/highwaydesign/detailsheets/index.htm>

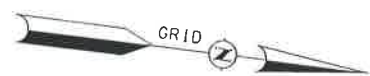

EROSION CONTROL PLAN LEGEND	
	<b>PERIMETER CONTROL</b> SILT FENCE EROSION CONTROL MIX BERM EROSION CONTROL MIX SOX TURBIDITY CURTAIN SHEET PILE COFFER DAM
	<b>NATURAL BUFFER/PERIMETER CONTROL</b> SILT FENCE EROSION CONTROL MIX BERM EROSION CONTROL MIX SOX TURBIDITY CURTAIN SHEET PILE COFFER DAM
	<b>CHANNEL PROTECTION</b> STONE CHECK DAMS STRAW WATTLES CHANNEL MATTING CLASS D EROSION STONE CLASS C STONE
	<b>CLEAN WATER BYPASS</b> PUMP THROUGH PIPE DRAIN THROUGH PIPE OR CHANNEL

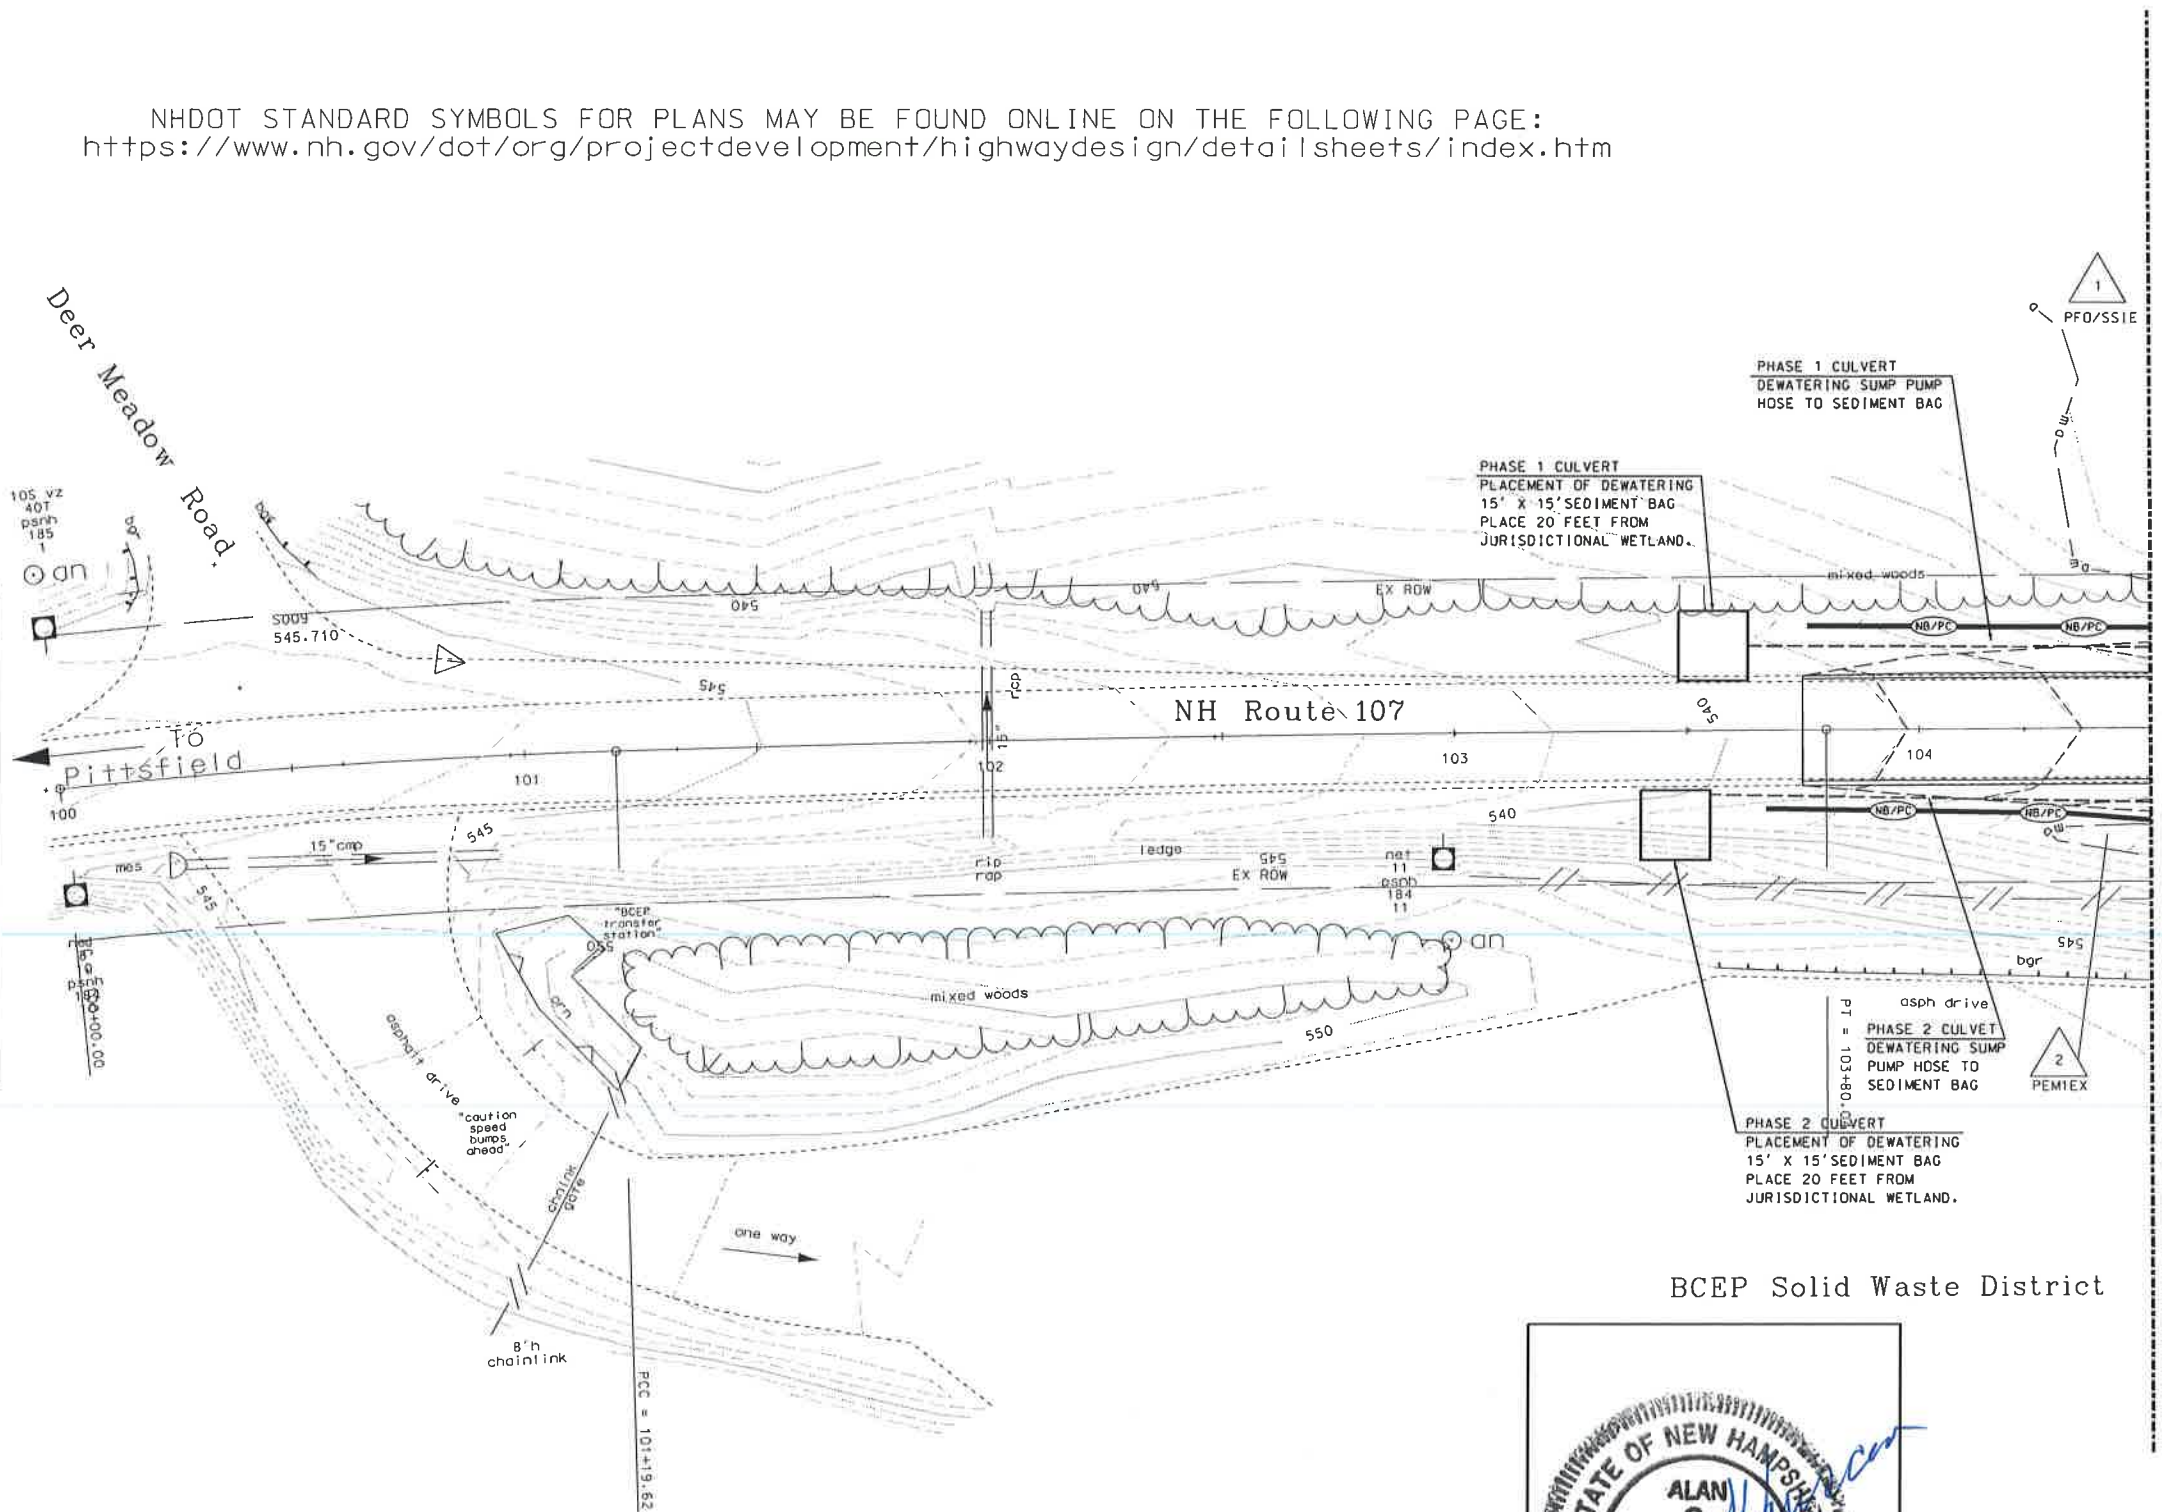


BCEP Solid Waste District





EROSION CONTROL PLANS  
 DATE 06-05-2020


WETLANDS DELINEATED BY:  
 SARAH LARGE &  
 DEIDRA BENJAMIN  
 ON MARCH 12, 2020

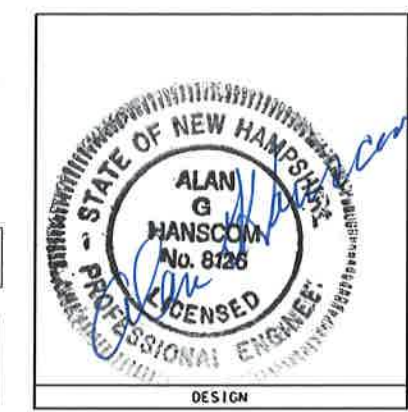

NHDOT MAINTENANCE DISTRICT 3  
 EROSION CONTROL PLANS  
 PITTSFIELD  
 NH ROUTE 107  
 ADJACENT TO THE  
 BCEP FACILITY  
 SHEET 1 OF 3

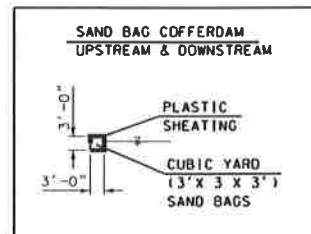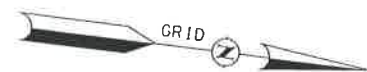

EROSION CONTROL PLAN LEGEND	
	PERIMETER CONTROL SILT FENCE EROSION CONTROL MIX BERM EROSION CONTROL MIX SOX TURBIDITY CURTAIN SHEET PILE COFFER DAM
	NATURAL BUFFER/PERIMETER CONTROL SILT FENCE EROSION CONTROL MIX BERM EROSION CONTROL MIX SOX TURBIDITY CURTAIN SHEET PILE COFFER DAM
	CHANNEL PROTECTION STONE CHECK DAMS STRAW WATTLES CHANNEL MATTING CLASS D EROSION STONE CLASS C STONE
	CLEAN WATER BYPASS PUMP THROUGH PIPE DRAIN THROUGH PIPE OR CHANNEL

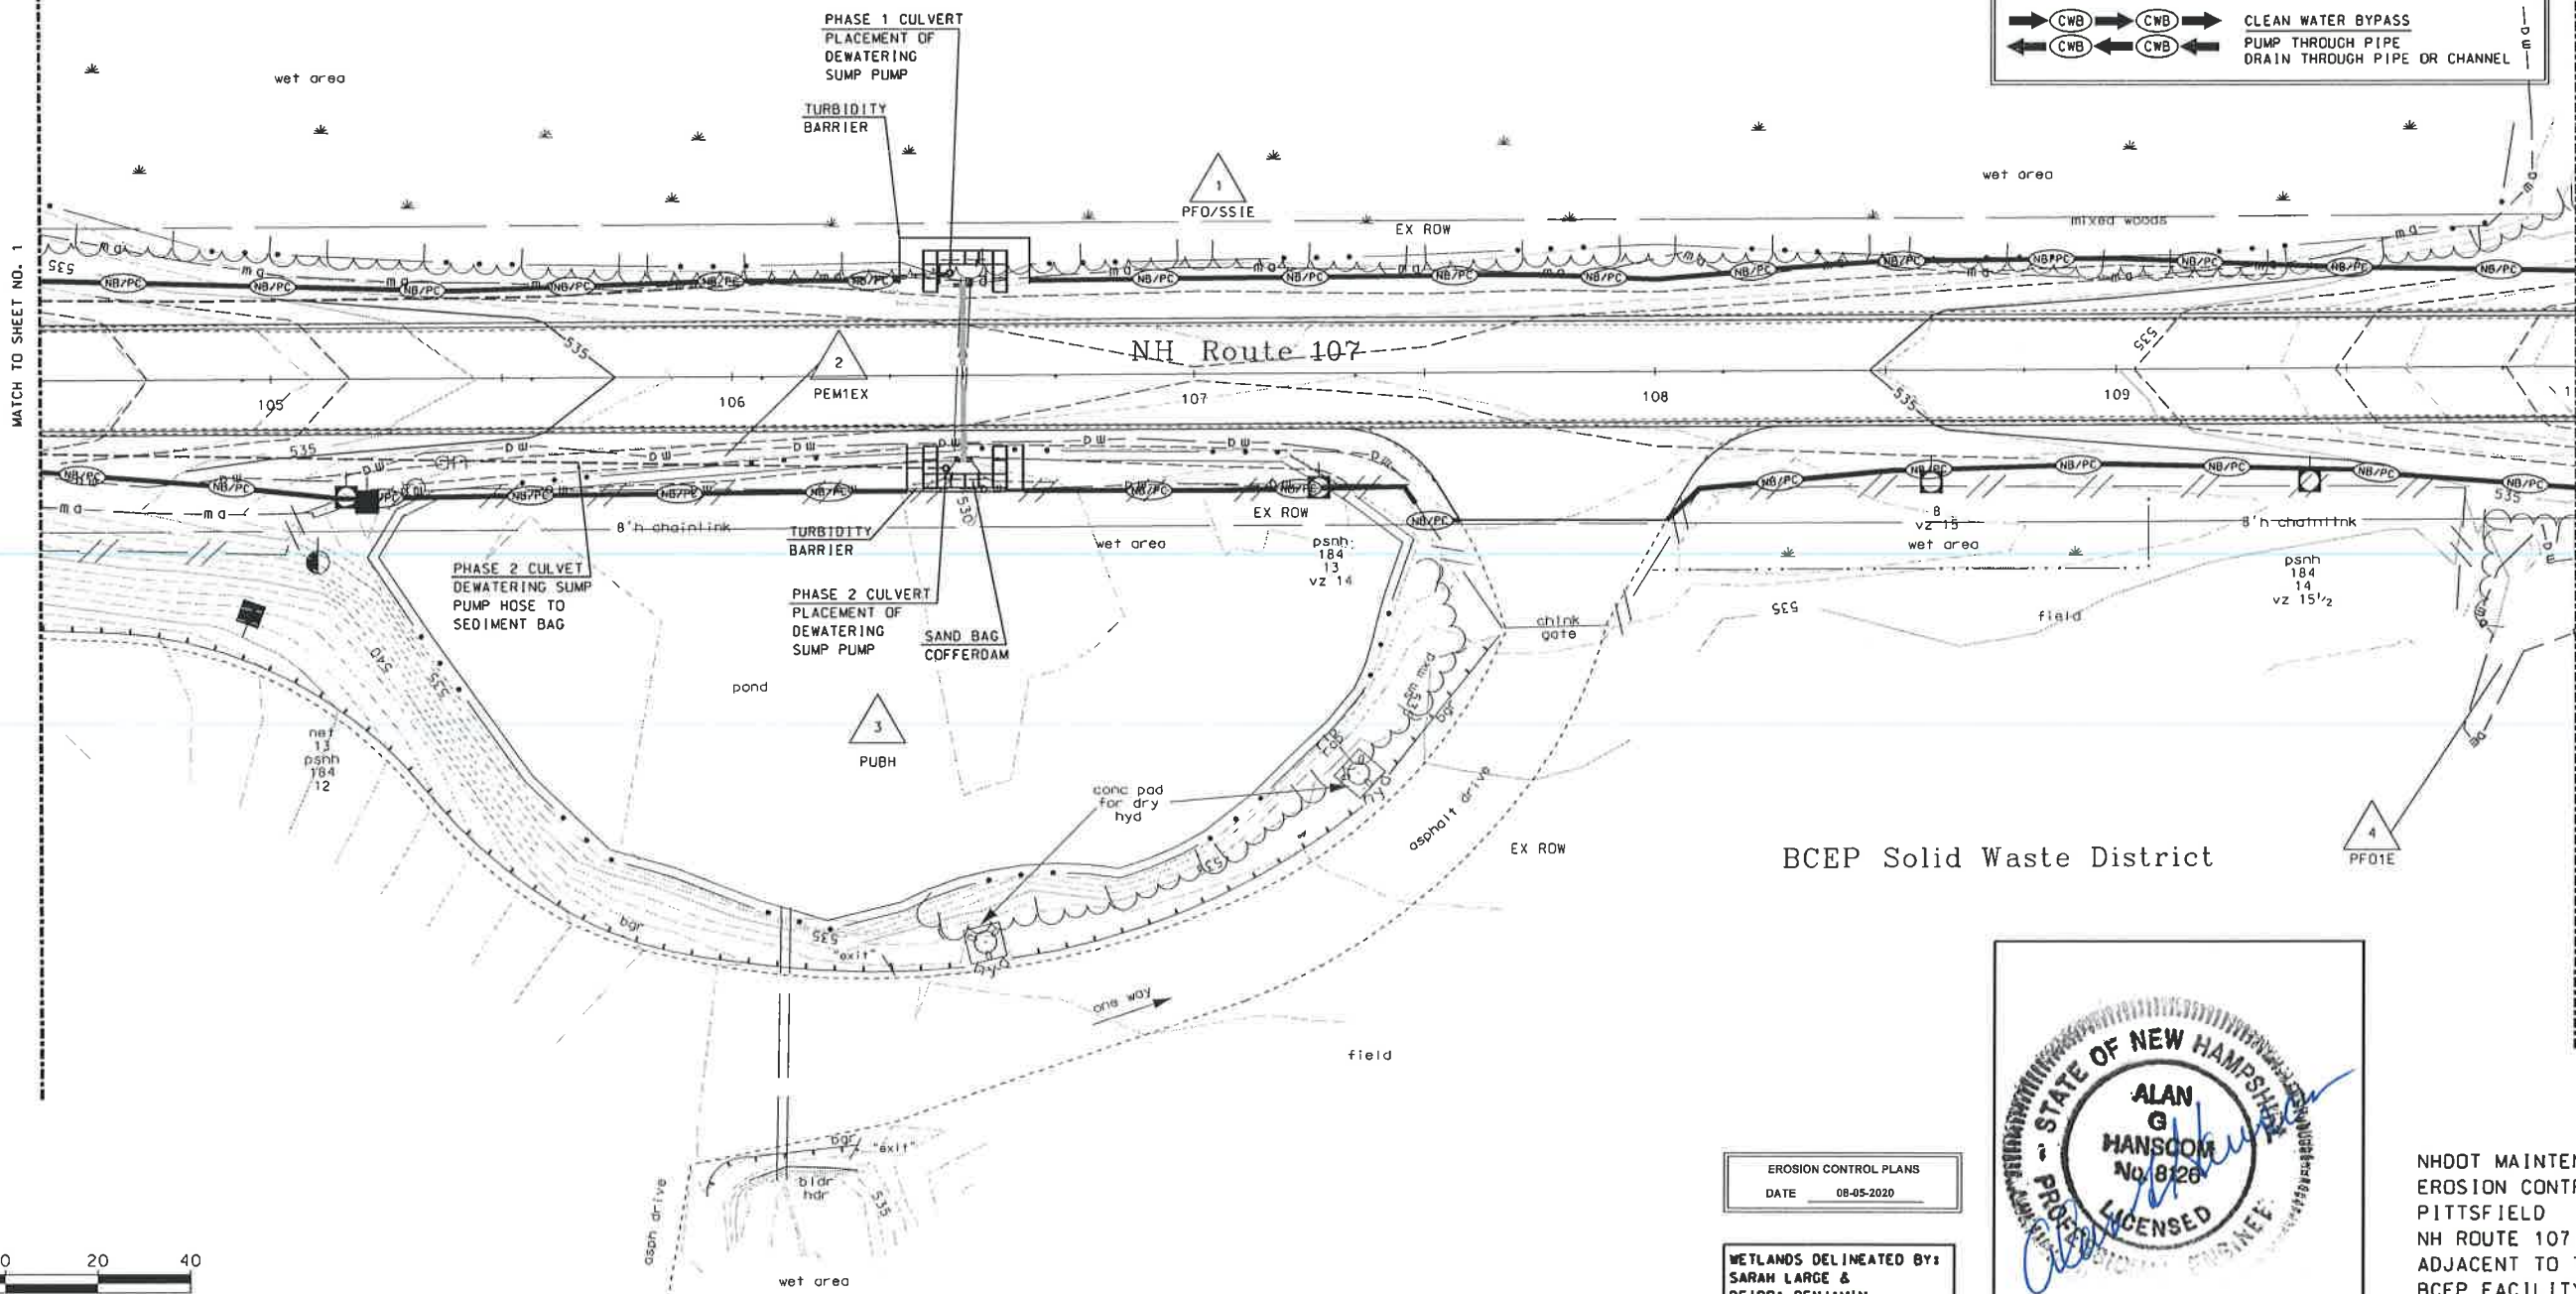


MATCH TO SHEET NO. 1

MATCH TO SHEET NO. 3




EROSION CONTROL PLANS  
DATE 08-05-2020

WETLANDS DELINEATED BY:  
SARAH LARGE &  
DEIDRA BENJAMIN  
ON MARCH 12, 2020

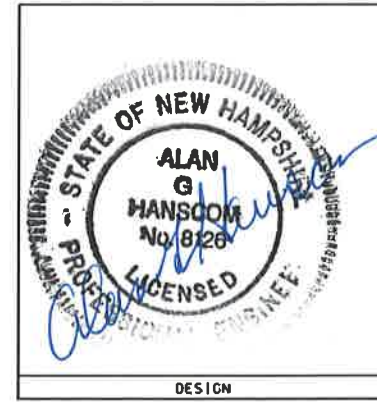

NH00T MAINTENANCE DISTRICT 3  
EROSION CONTROL PLANS  
PITTSFIELD  
NH ROUTE 107  
ADJACENT TO THE  
BCEP FACILITY  
SHEET 2 OF 3



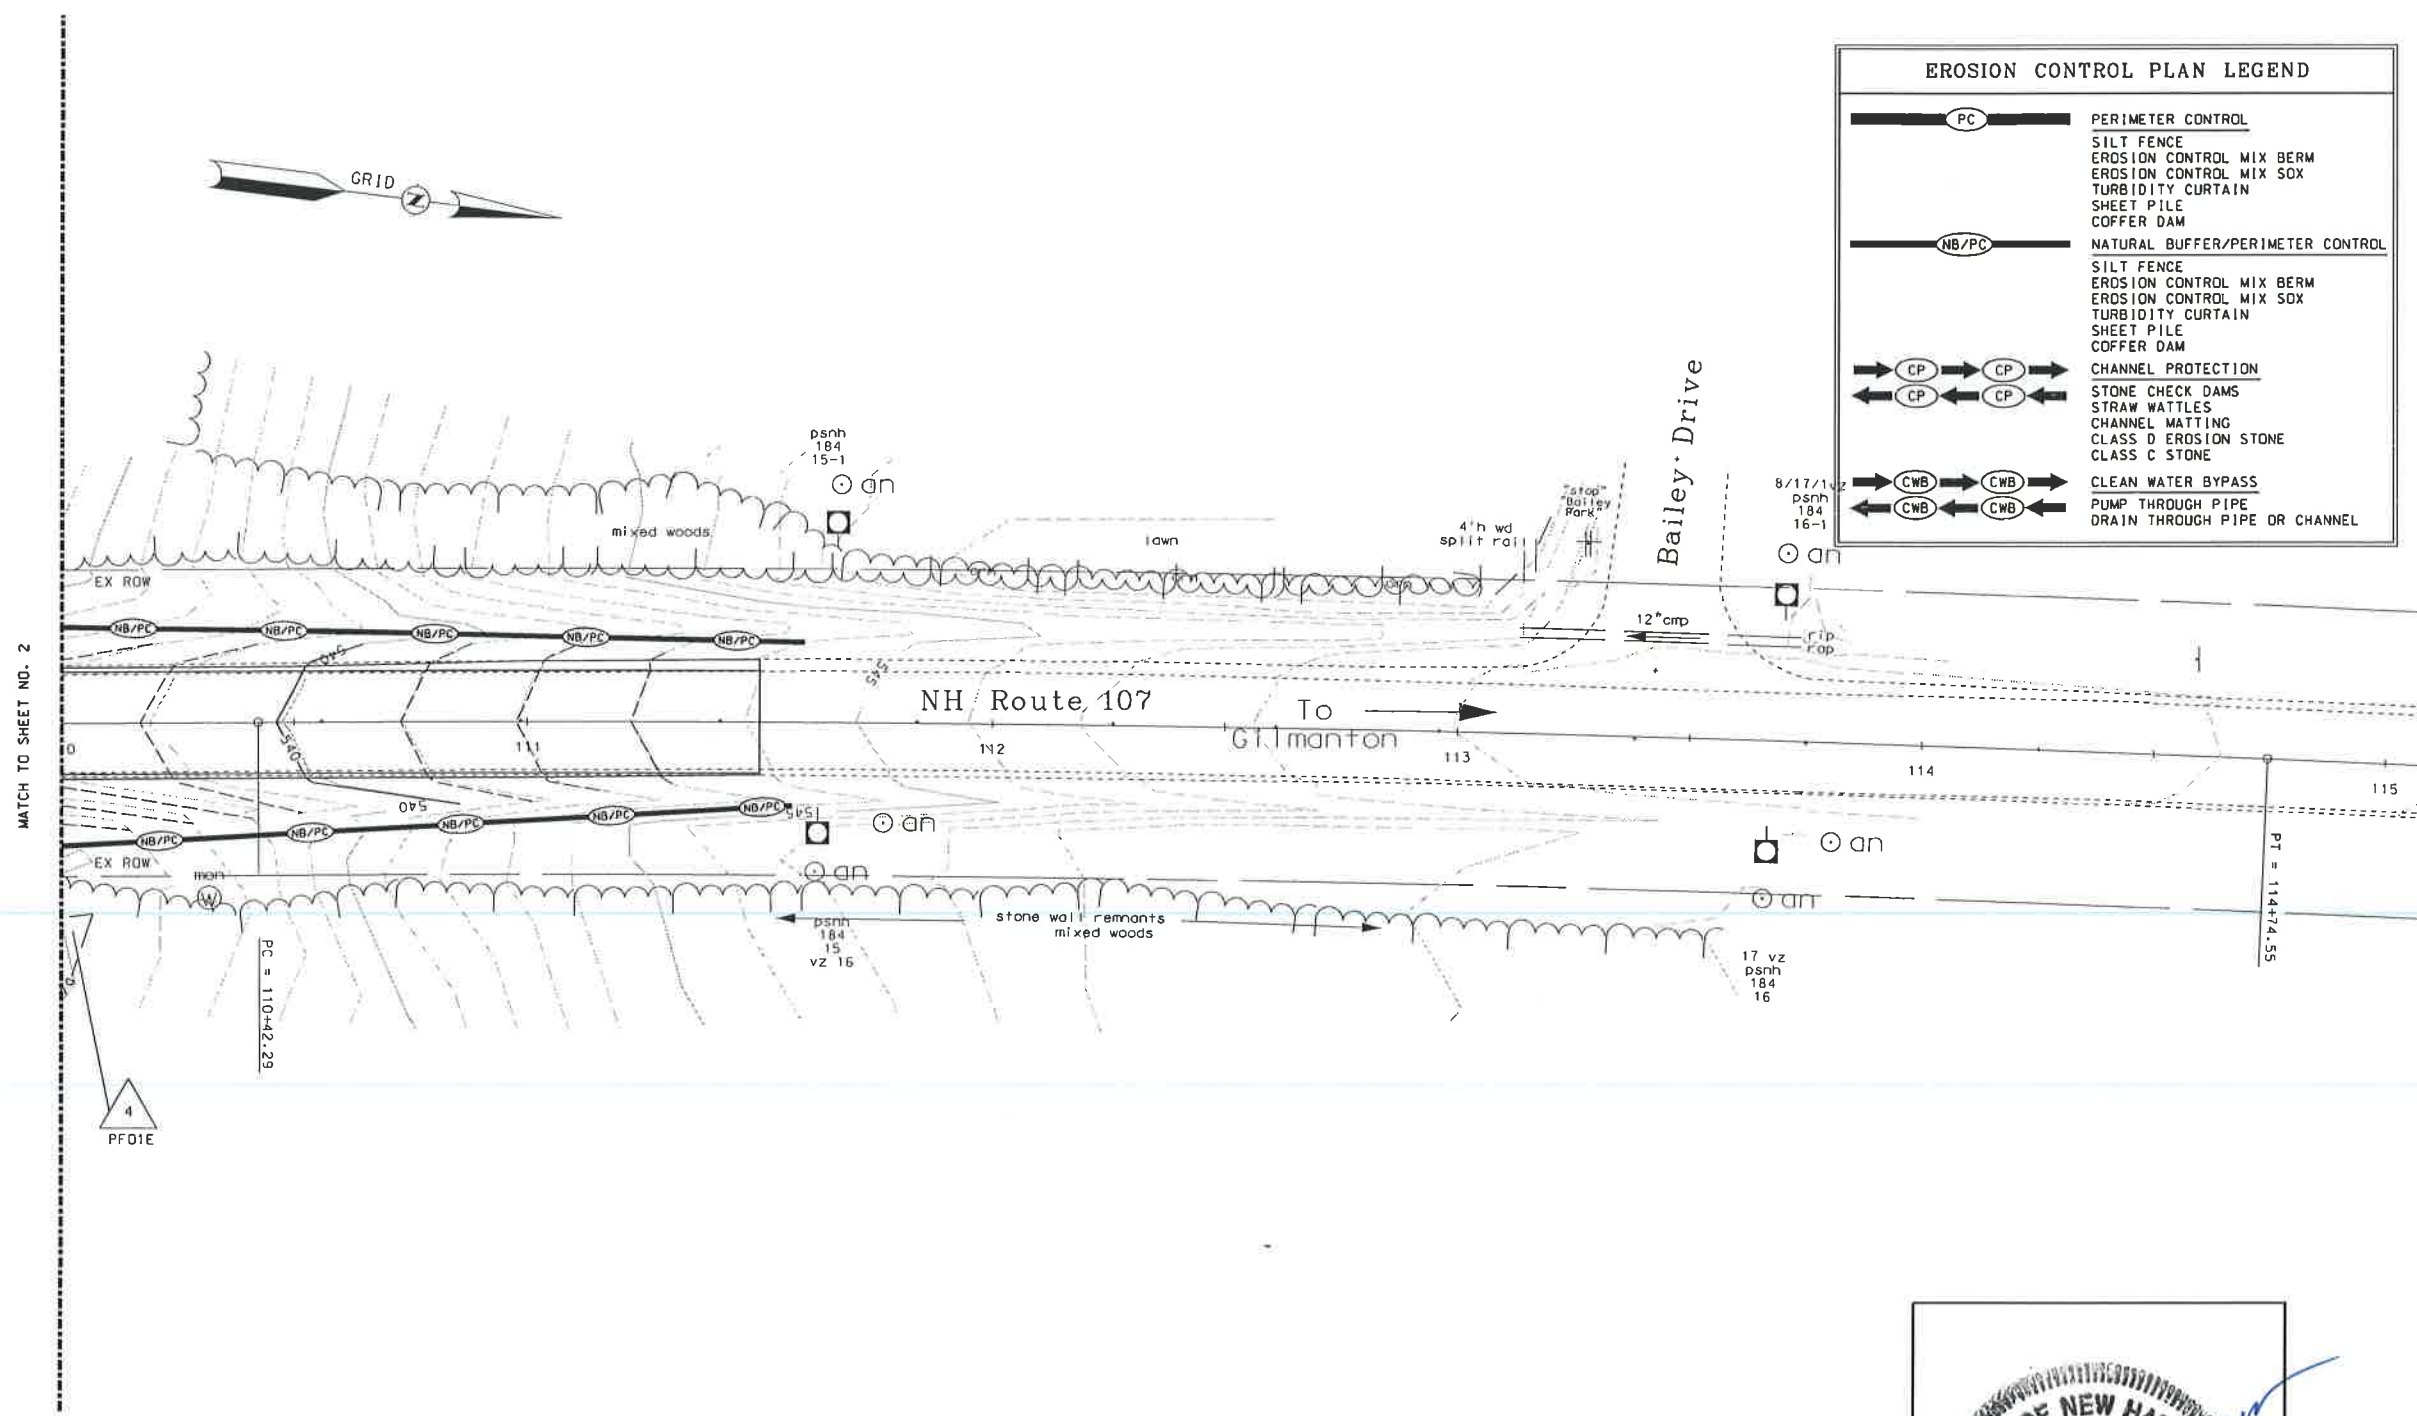


EROSION CONTROL PLAN LEGEND	
	<b>PERIMETER CONTROL</b> SILT FENCE EROSION CONTROL MIX BERM EROSION CONTROL MIX SOX TURBIDITY CURTAIN SHEET PILE COFFER DAM
	<b>NATURAL BUFFER/PERIMETER CONTROL</b> SILT FENCE EROSION CONTROL MIX BERM EROSION CONTROL MIX SOX TURBIDITY CURTAIN SHEET PILE COFFER DAM
	<b>CHANNEL PROTECTION</b> STONE CHECK DAMS STRAW WATTLES CHANNEL MATTING CLASS D EROSION STONE CLASS C STONE
	<b>CLEAN WATER BYPASS</b> PUMP THROUGH PIPE DRAIN THROUGH PIPE OR CHANNEL



EROSION CONTROL PLANS  
DATE 08-05-2020

WETLANDS DELINEATED BY:  
SARAH LARGE &  
DEIDRA BENJAMIN  
ON MARCH 12, 2020

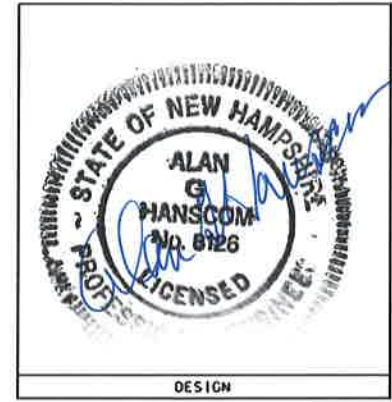

NHoot MAINTENANCE DISTRICT 3  
EROSION CONTROL PLANS  
PITTSFIELD  
NH ROUTE 107  
ADJACENT TO THE  
BCEP FACILITY  
SHEET 3 OF 3