

1.88" RADIUS, 1.00" BORDER, 0.75" INDENT,
BLACK ON ORANGE; BB GRADE PLYWOOD SIGN

W5-3a


DIMENSIONS (inches)/LETTER FONTS									
A	B	C	D	E	F	G	H	I	J
60	24	6C	23	19 1/4	5 7/8	*	6	4	*

* VARIES

CONSTRUCTION SIGN

NHDOT STANDARD PLANS
BRIDGE WIDTH


REV. DATE	PLATE
07-13-2001	1
02-26-2010	STANDARD
	SG-11

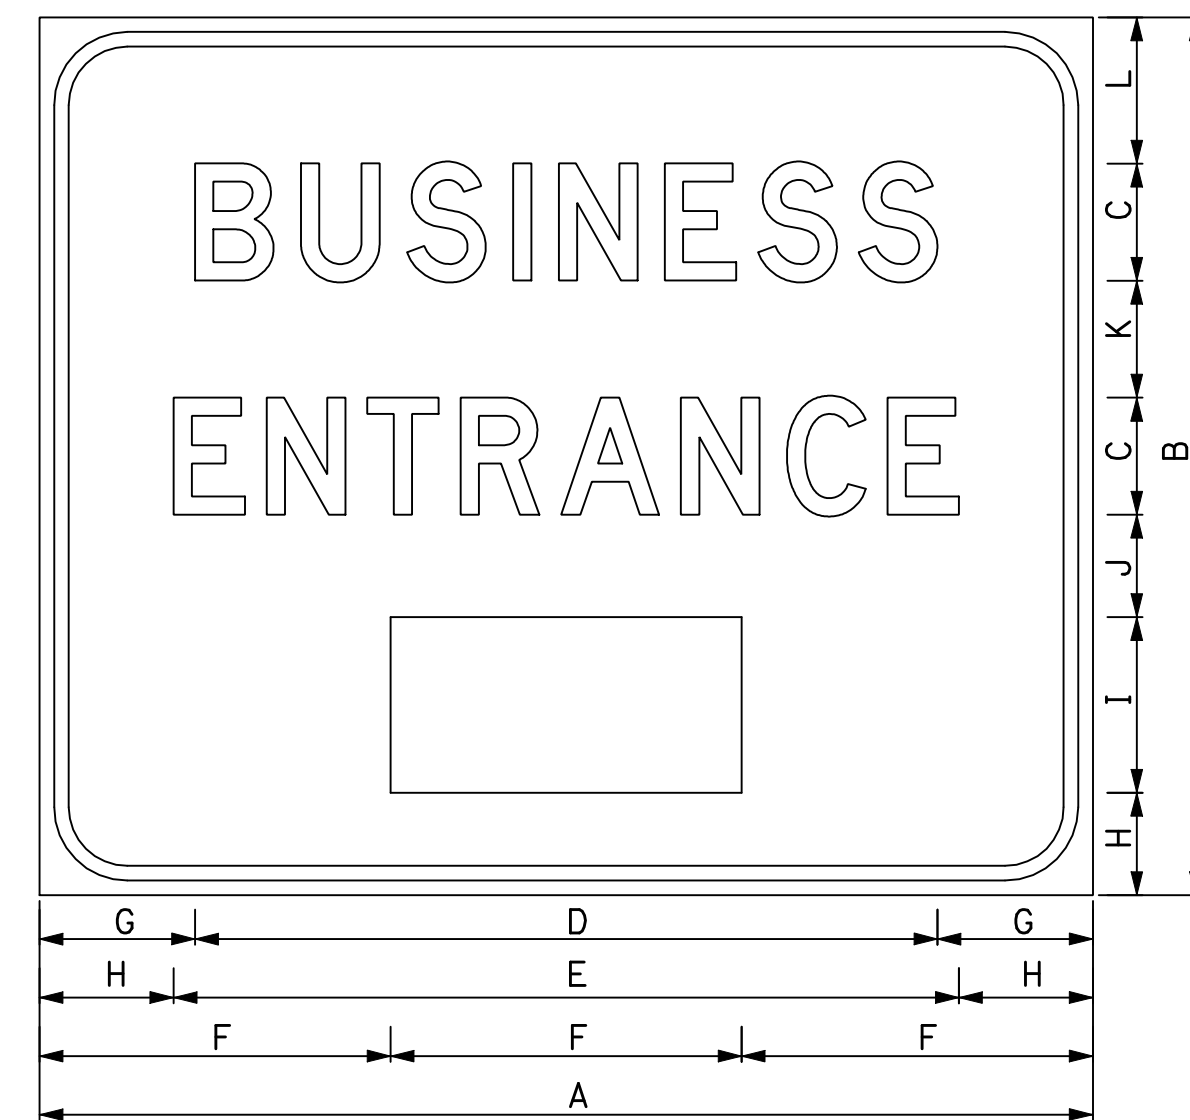

3.0" RADIUS, 0.875" BORDER, 0.625" INDENT,
BLACK ON ORANGE;
BB GRADE PLYWOOD SIGN

W14-B4

DIMENSIONS (inches)/LETTER FONTS											
A	B	C	D	E	F	G	H	I	J	K	L
36	30	4D	25 1/2	26 3/4	12	5 1/4	4 5/8	6	3 1/2	4	5

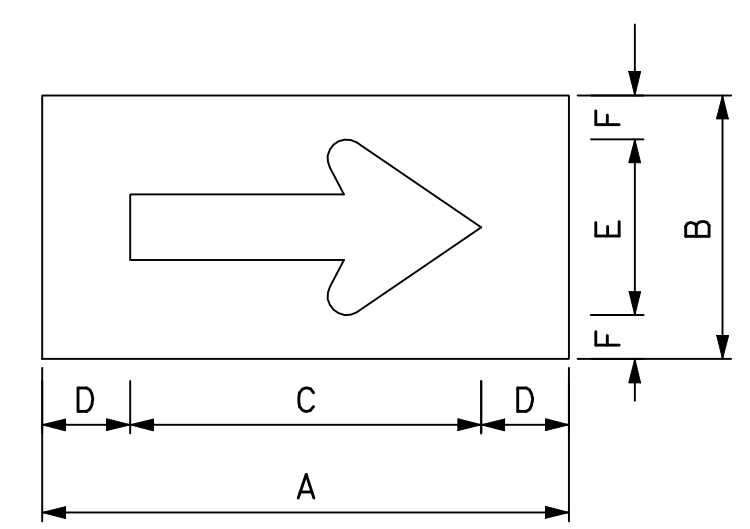

NO BORDER, BLACK ON ORANGE;
BB GRADE PLYWOOD SIGN


W14-B5

DIMENSIONS (inches)/LETTER FONTS					
A	B	C	D	E	F
12	6	8	2	4	1

CONSTRUCTION SIGN

NHDOT STANDARD PLANS
BUSINESS ENTRANCE

REV. DATE	PLATE
07-13-2001	2
02-26-2010	STANDARD
	SG-11

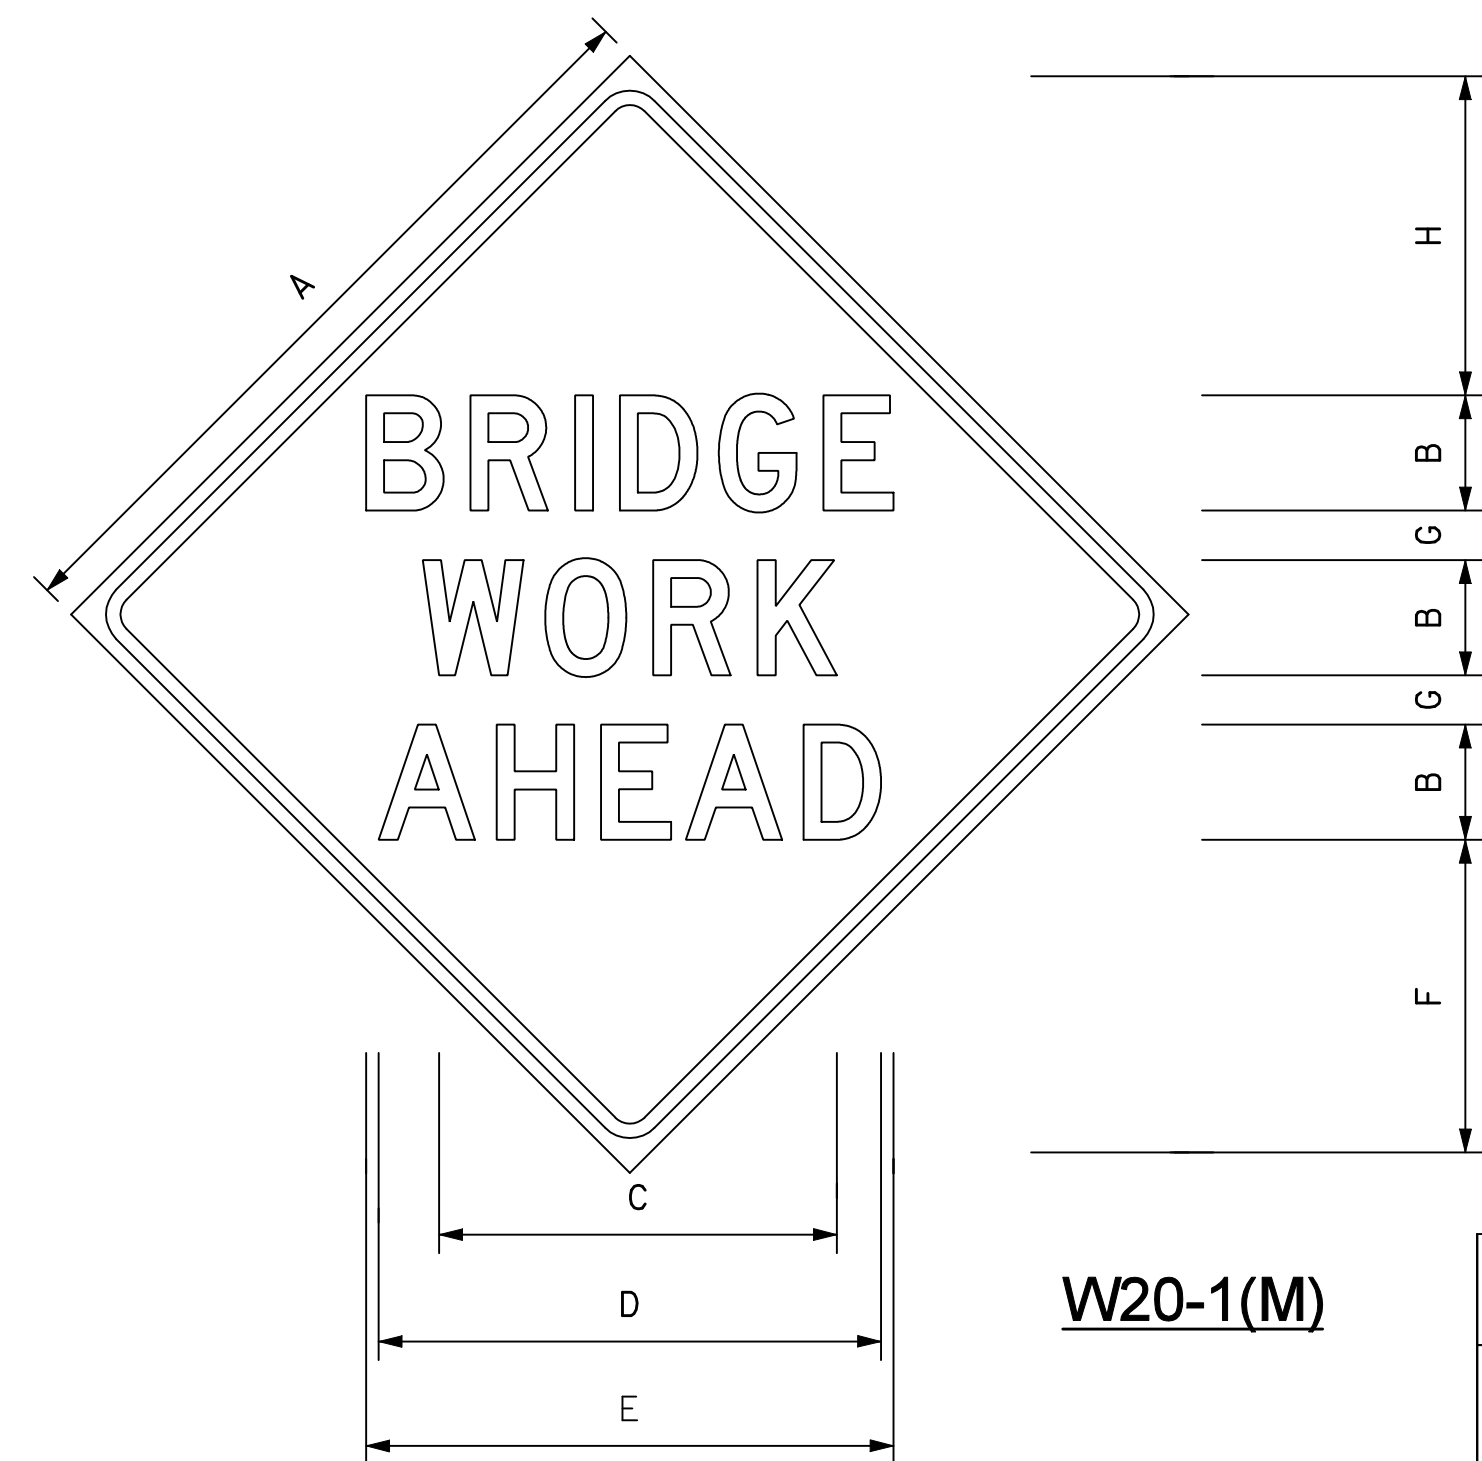

W20-1(M)


DIMENSIONS (inches)/LETTER FONTS							
A	B	C	D	E	F	G	H
48	7D	25	30 1/2	32	19	3	19 1/2

48" x 48",
3.0" RADIUS, 1.25" BORDER, 0.75" INDENT,
BLACK ON ORANGE,
BB GRADE PLYWOOD SIGN

CONSTRUCTION SIGN

NHDOT STANDARD PLANS
BRIDGE WORK AHEAD

REV. DATE	PLATE
07-13-2001	3
02-26-2010	STANDARD
	SG-11

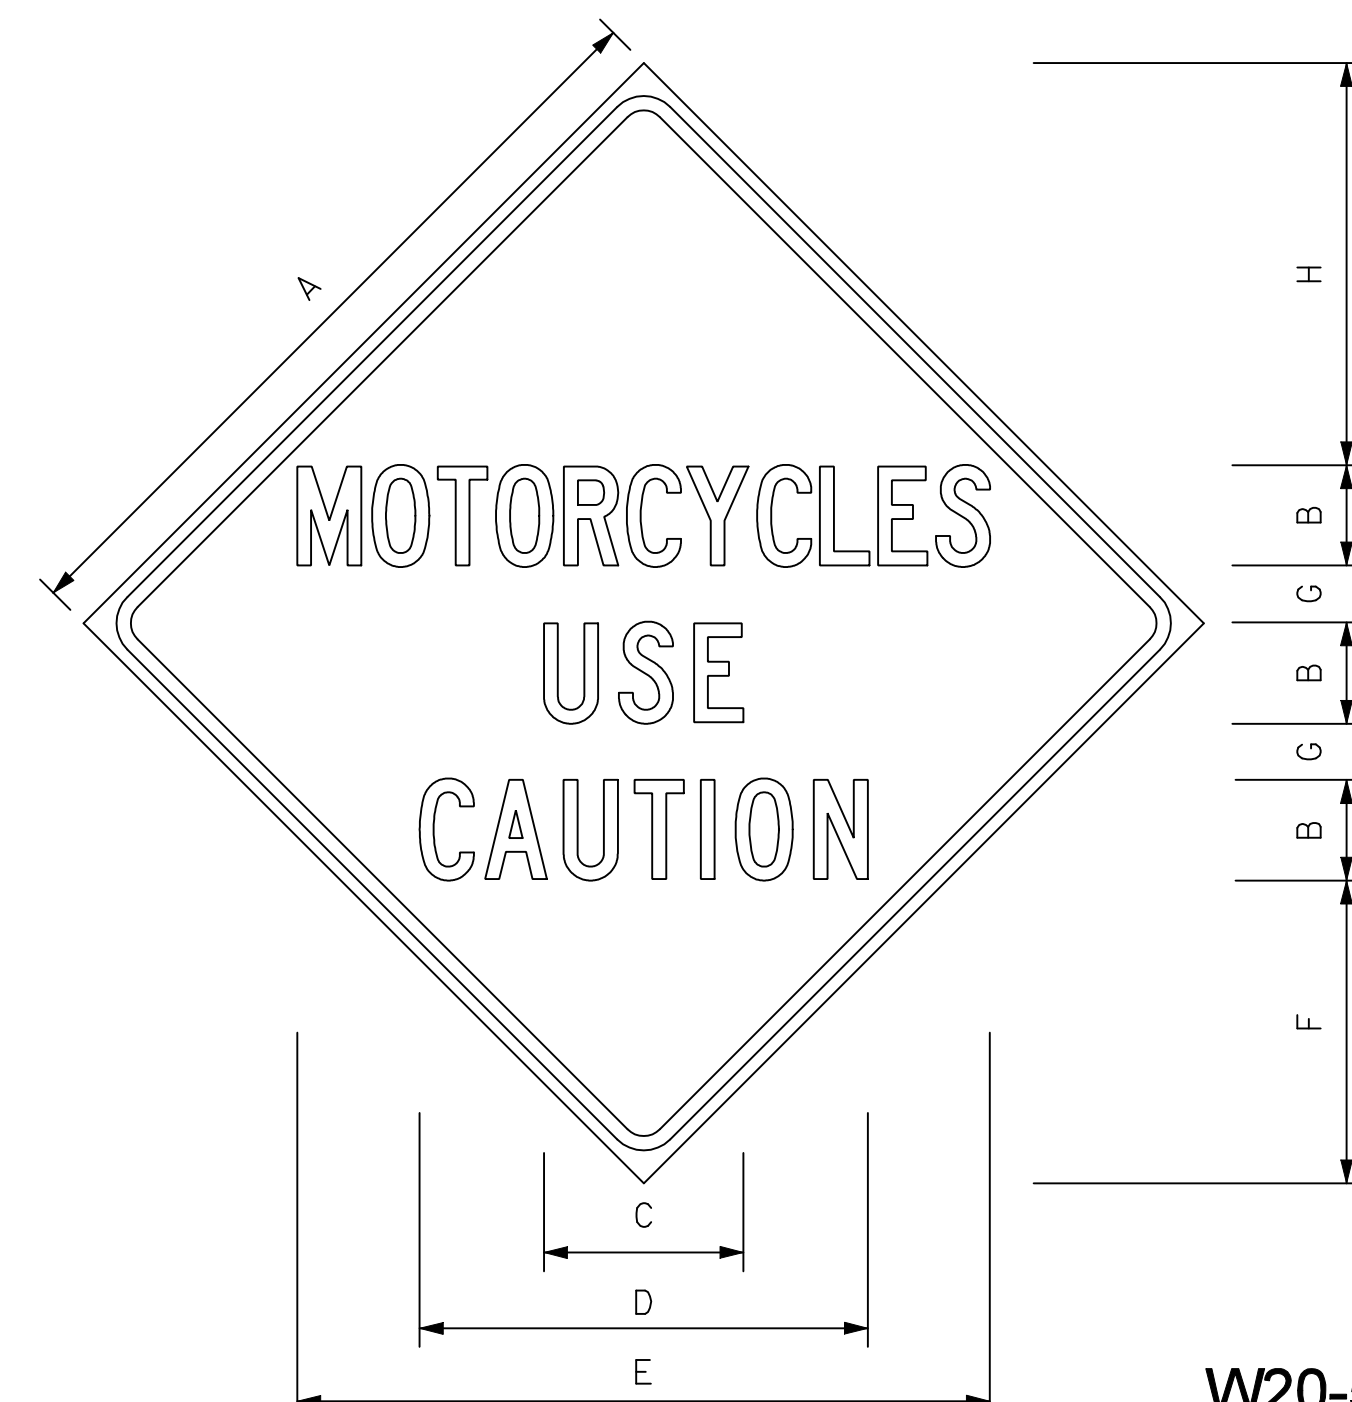

W20-5

48" x 48"
3.0" RADIUS, 1.25" BORDER, 0.75" INDENT,
BLACK ON ORANGE,
BB GRADE PLYWOOD

DIMENSIONS (inches)/LETTER FONTS							
A	B	C	D	E	F	G	H
48	6C	12 1/8	27 1/8	42	17 1/8	3 1/2	23 1/4

CONSTRUCTION SIGN

SIGNING STANDARD

NHDOT STANDARD PLANS
MOTORCYCLES USE CAUTION

REV. DATE	PLATE
07-13-2001	4
02-26-2010	STANDARD
	SG-11

STANDARD NO. SG-11

REVISION DATE
07-13-2001
02-26-2010

*DGN FILE NAME
SG-11

STANDARD PLANS



STANDARD NO. SG-11