

48" x 48"  
3.0" RADIUS, 1.25" BORDER, 0.75" INDENT,  
BLACK ON ORANGE, BB GRADE PLYWOOD


**W20-6a**

DIMENSIONS (inches)/LETTER FONTS							
A	B	C	D	E	F	G	H
48	6C	21 1/8	29 5/8	33 5/8	20 1/8	3 1/2	20 1/4

**CONSTRUCTION SIGN**

NHDOT STANDARD PLANS  
**GROOVED PAVEMENT**

REV. DATE	PLATE
07-13-2001	1
02-26-2010	STANDARD SG-12

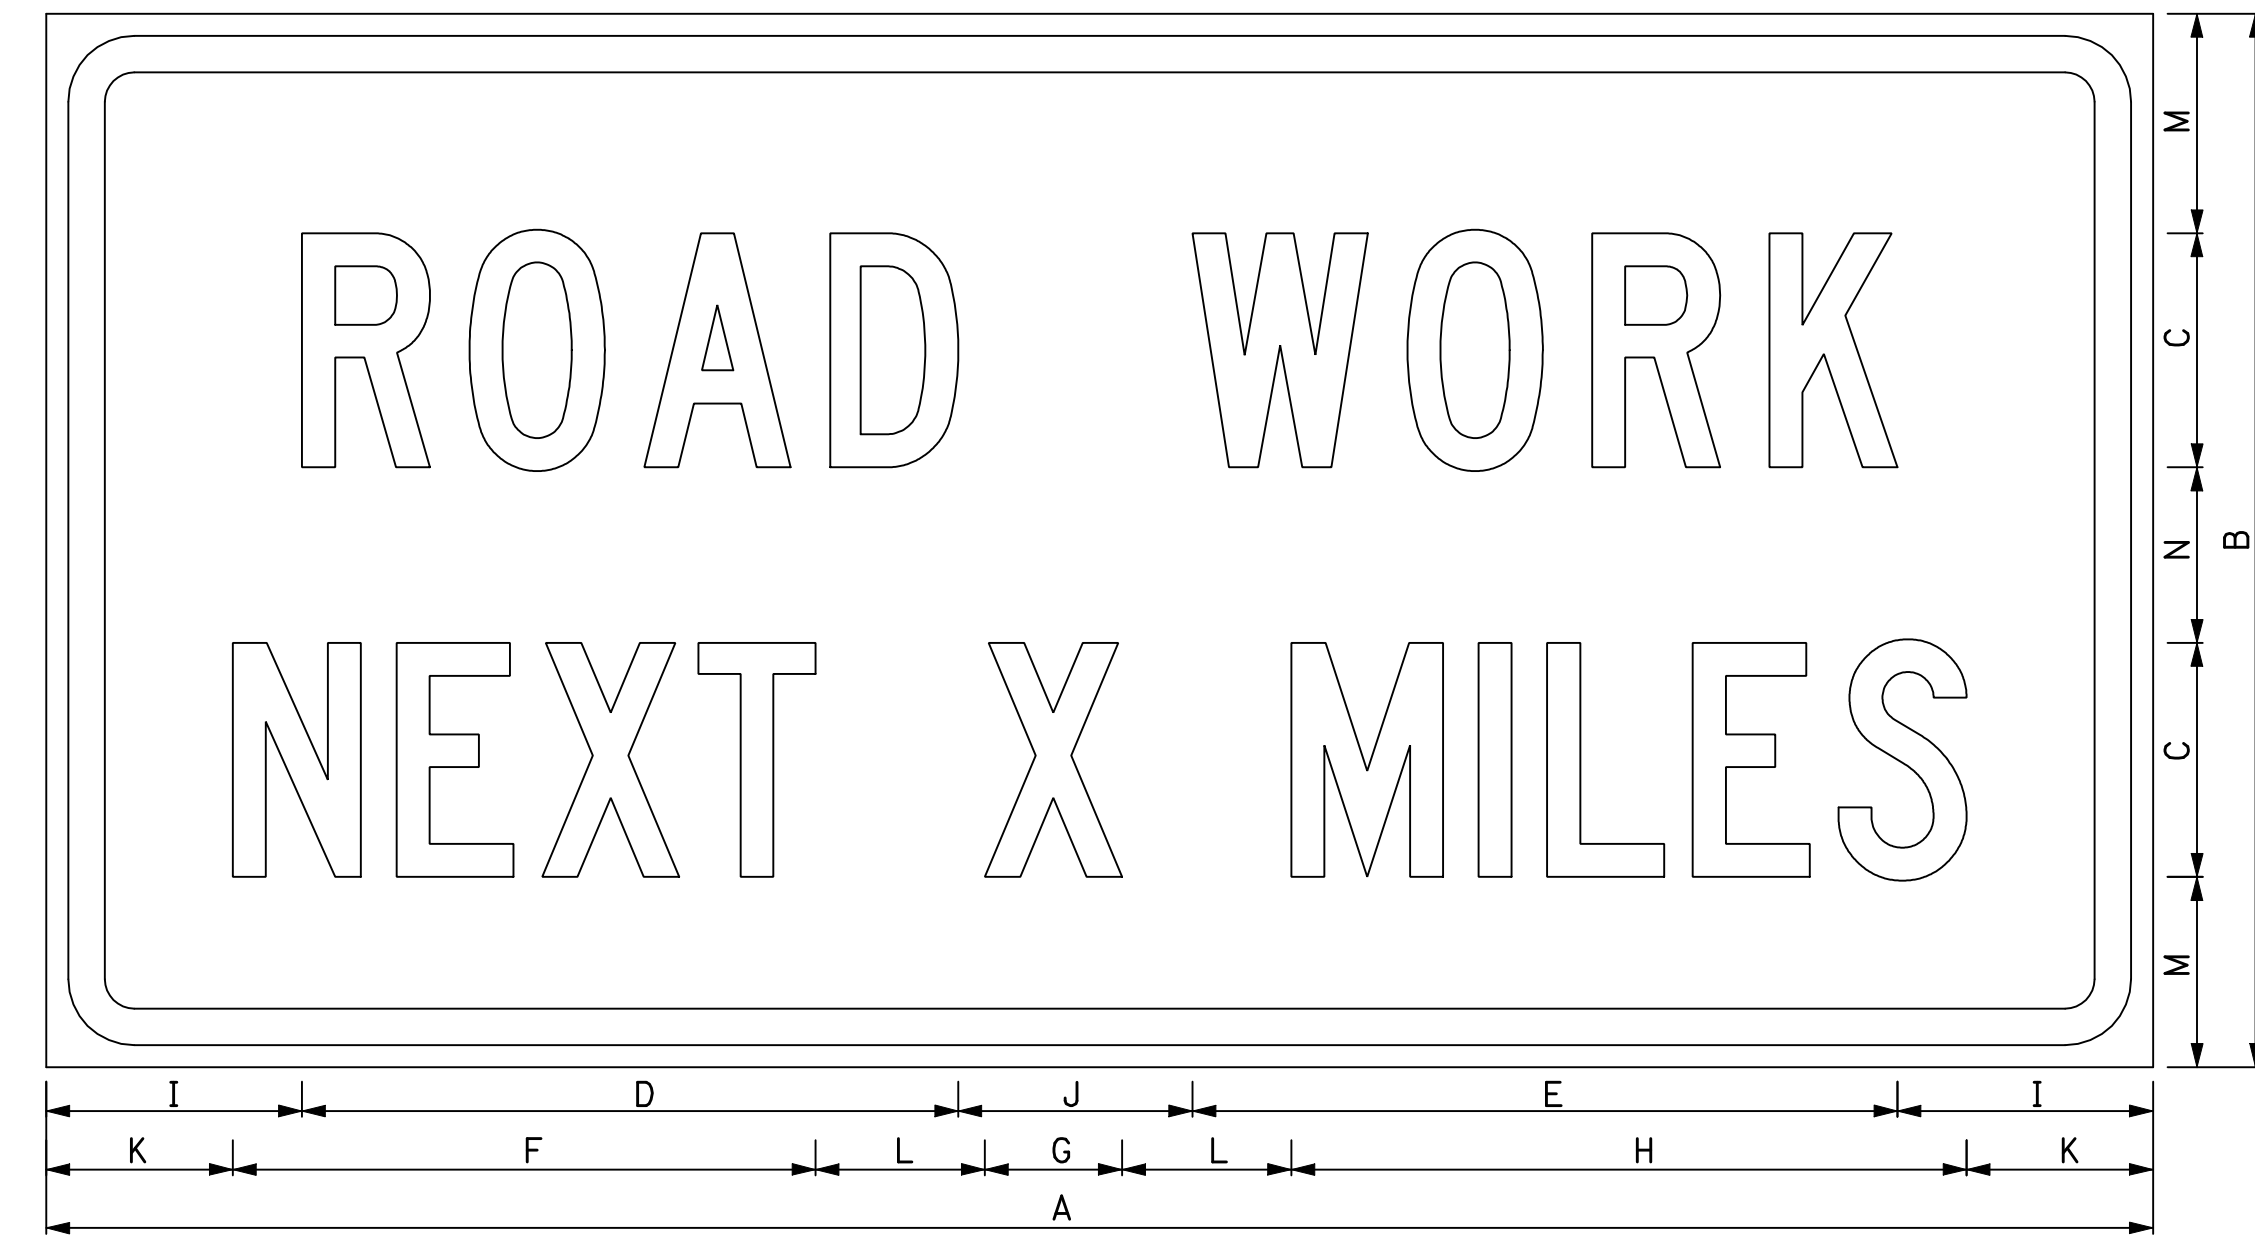

3.0" RADIUS, 1.25" BORDER, 0.75" INDENT,  
BLACK ON ORANGE, BB GRADE PLYWOOD SIGN

**G20-1(M)**


DIMENSIONS (inches)/LETTER FONTS													
A	B	C	D	E	F	G	H	I	J	K	L	M	N
72	36	8C	22 1/4	24 1/4	21	*	24 3/4	8 3/4	8	*	*	7 1/2	5

\* VARIES DEPENDING ON  
NUMBER OF MILES (X)

**CONSTRUCTION SIGN**

NHDOT STANDARD PLANS  
**ROAD WORK NEXT X-MILES**

REV. DATE	PLATE
07-13-2001	2
02-26-2010	STANDARD SG-12

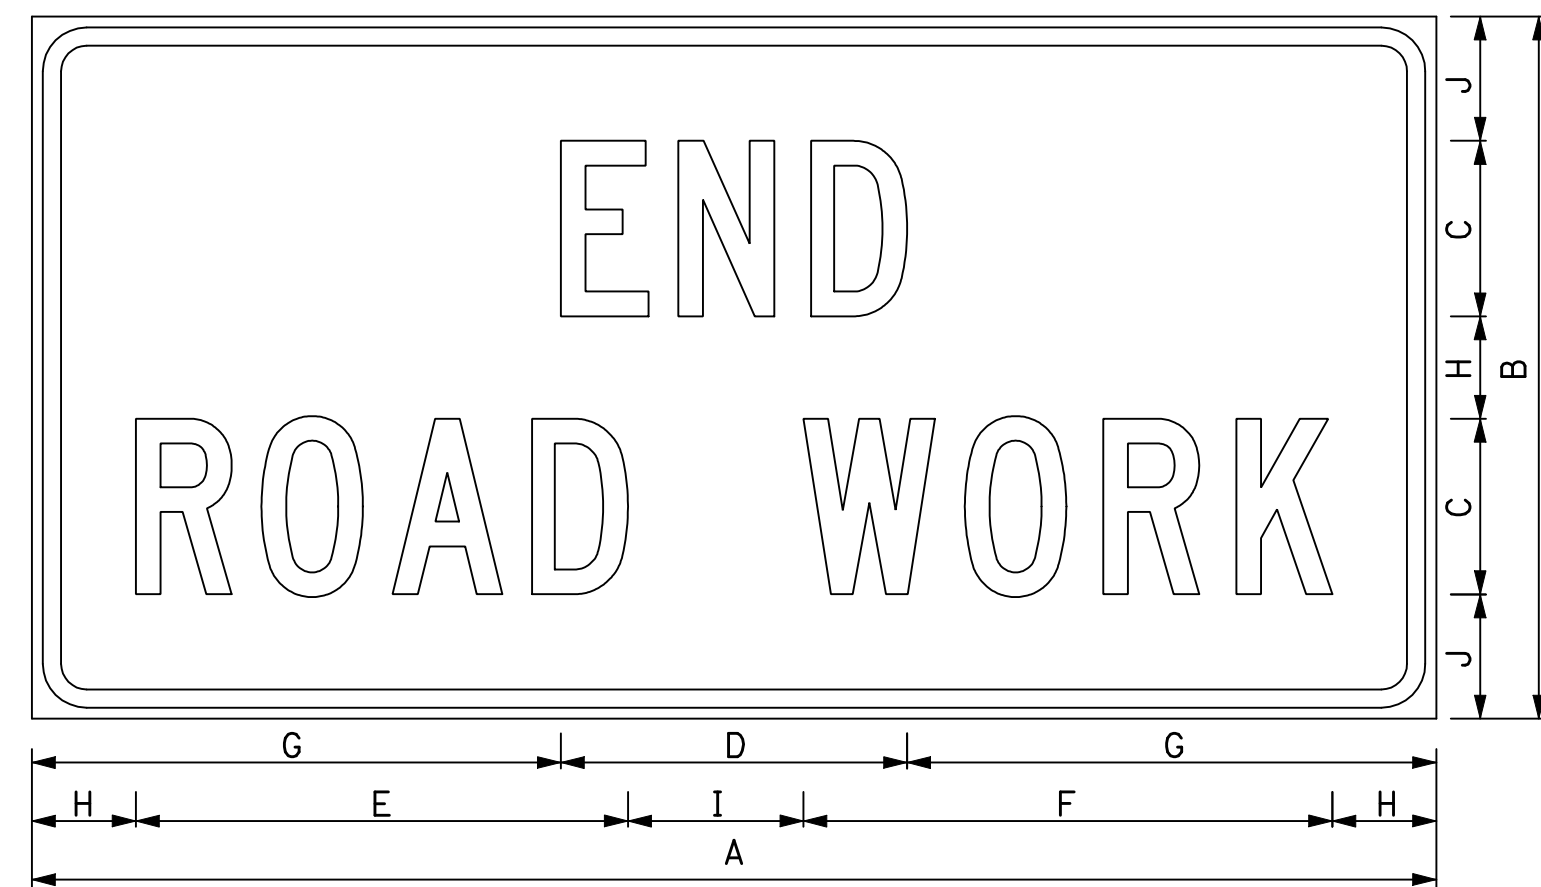

1.88" RADIUS, 1.25" BORDER, 0.75" INDENT,  
BLACK ON ORANGE, BB GRADE PLYWOOD SIGN


**G20-2a**

DIMENSIONS (inches)/LETTER FONTS									
A	B	C	D	E	F	G	H	I	J
48	24	6C	11 3/4	16 7/8	18 1/8	18 1/8	3 1/2	6	4 1/4

**CONSTRUCTION SIGN**

NHDOT STANDARD PLANS  
**END ROAD WORK**

REV. DATE	PLATE
07-13-2001	3
02-26-2010	STANDARD SG-12

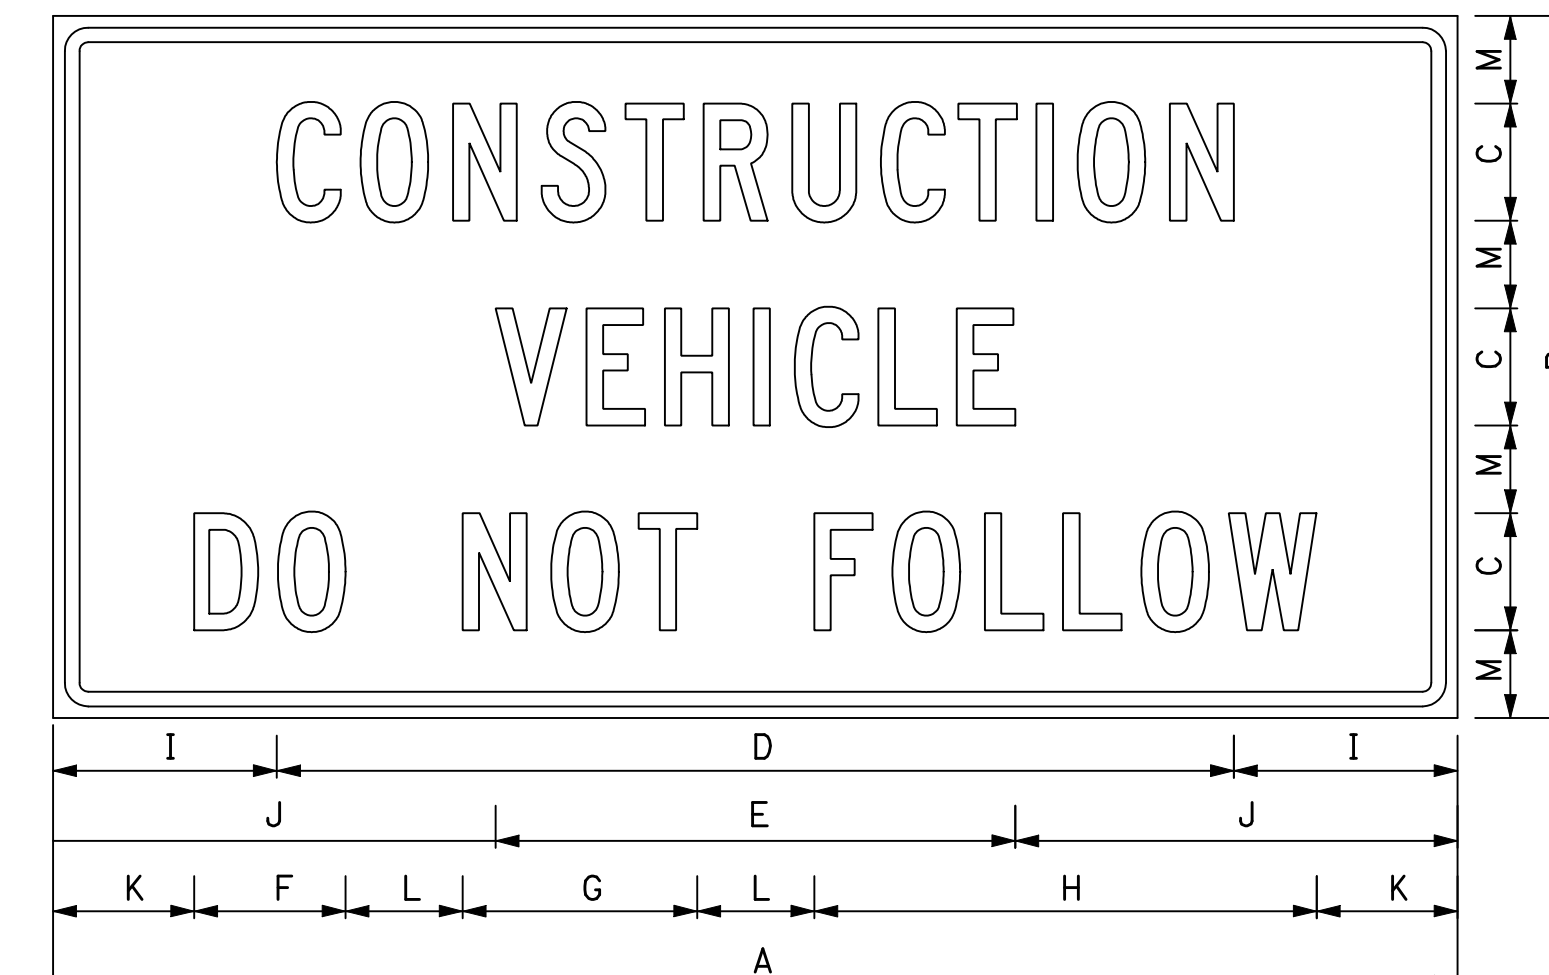

1.50" RADIUS, 1.25" BORDER, 0.75" INDENT,  
BLACK ON ORANGE, BB GRADE PLYWOOD SIGN

**G20-4a**

DIMENSIONS (inches)/LETTER FONTS												
A	B	C	D	E	F	G	H	I	J	K	L	M
60	30	5C	40 7/8	22 1/4	6 1/2	10	21 1/2	9 9/16	19	6	5	3 3/4

**CONSTRUCTION SIGN**

NHDOT STANDARD PLANS  
**CONSTRUCTION VEHICLE DO NOT FOLLOW**

SIGNING STANDARD		REV. DATE	PLATE
		07-13-2001	4
		02-26-2010	STANDARD SG-12

STANDARD  
NO. SG-12

REVISION DATE
07-13-2001
02-26-2010

\*.DGN FILE NAME  
SG-12

STANDARD PLANS



STANDARD  
NO. SG-12