


1.50" RADIUS, 0.63" BORDER, 0.375" INDENT,  
BLACK ON YELLOW;

**W8-5F**

DIMENSIONS (inches)/LETTER FONTS								
A	B	C	D	E	F	G	H	I
30	24	5B	19 <sup>3</sup> / <sub>4</sub>	25 <sup>1</sup> / <sub>2</sub>	5 <sup>1</sup> / <sub>8</sub>	2 <sup>1</sup> / <sub>4</sub>	4	5

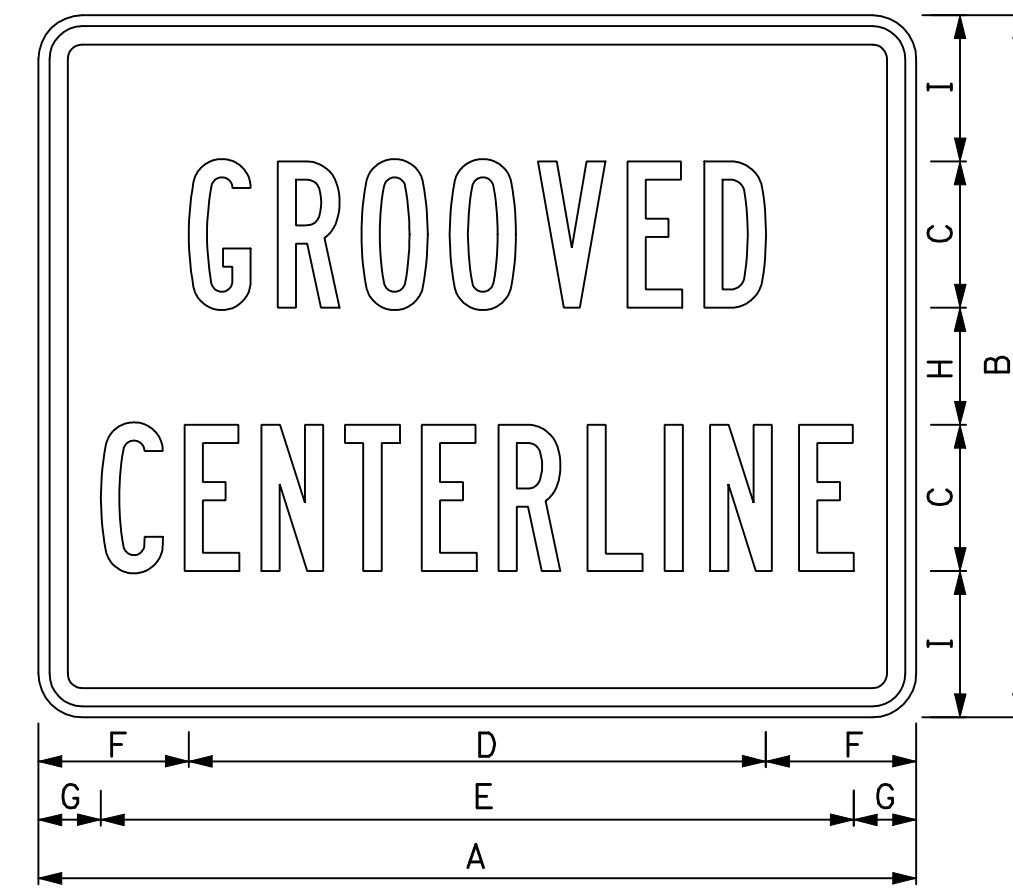


1.50" RADIUS, 0.63" BORDER, 0.375" INDENT,  
BLACK ON YELLOW;

**W8-5G**

DIMENSIONS (inches)/LETTER FONTS								
A	B	C	D	E	F	G	H	I
30	24	5B	19 <sup>3</sup> / <sub>4</sub>	25 <sup>3</sup> / <sub>4</sub>	5 <sup>1</sup> / <sub>8</sub>	2 <sup>1</sup> / <sub>8</sub>	4	5

DIMENSIONS (inches)/LETTER FONTS									
A	B	C	D	E	F	G	H	I	J
30	5C	5B	9 <sup>3</sup> / <sub>4</sub>	24 <sup>3</sup> / <sub>4</sub>	25 <sup>3</sup> / <sub>4</sub>	10 <sup>1</sup> / <sub>8</sub>	2 <sup>5</sup> / <sub>8</sub>	2 <sup>1</sup> / <sub>8</sub>	3 <sup>3</sup> / <sub>4</sub>

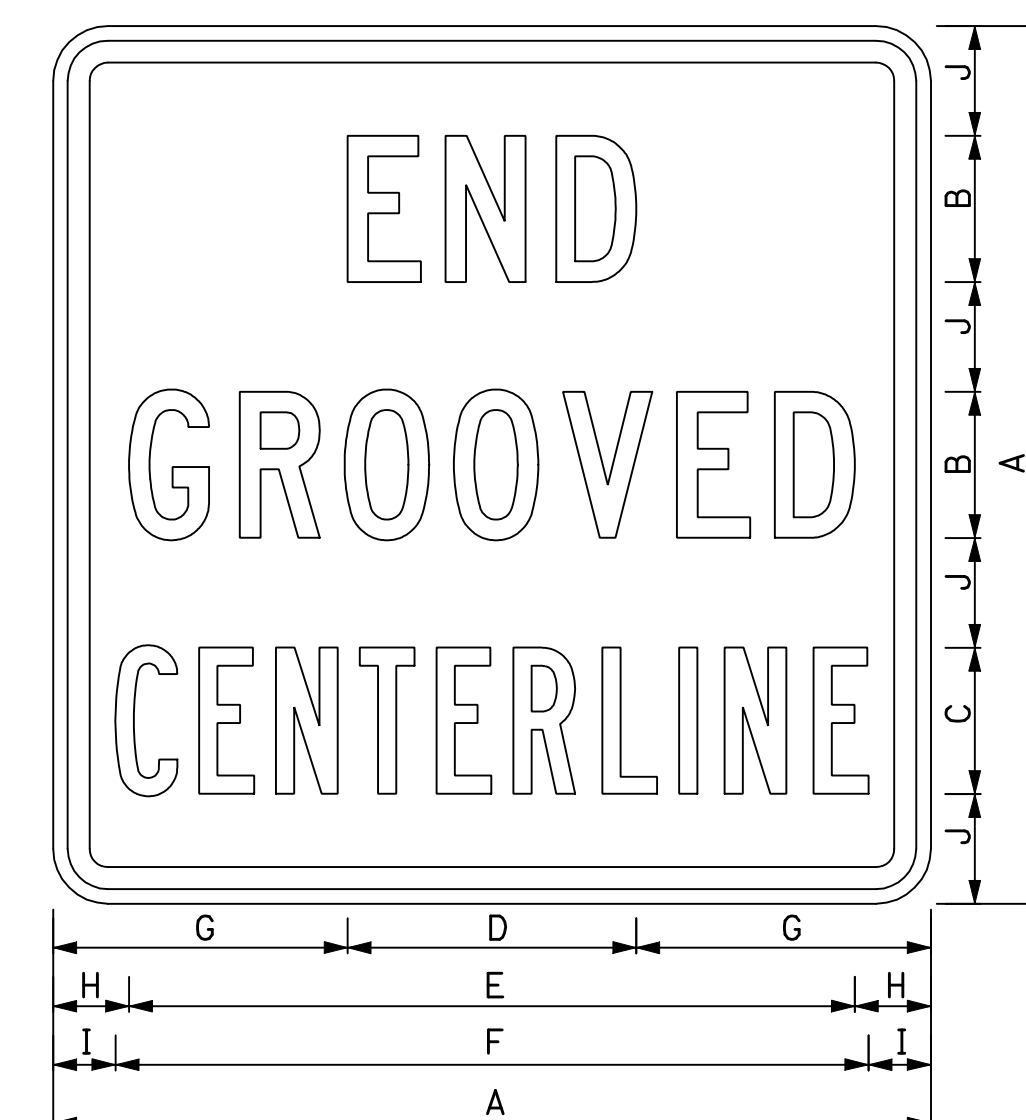

1.88" RADIUS, 0.75" BORDER, 0.375" INDENT,  
BLACK ON YELLOW;

**W8-5H**

**WARNING SIGN**


**WARNING SIGN**

NHDOT STANDARD PLANS  
**GROOVED PAVEMENT**

REV. DATE		PLATE
07-13-2001		1
02-26-2010		STANDARD SG-8

NHDOT STANDARD PLANS  
**END GROOVED CENTERLINE**

REV. DATE		PLATE
07-13-2001		2
02-26-2010		STANDARD SG-8

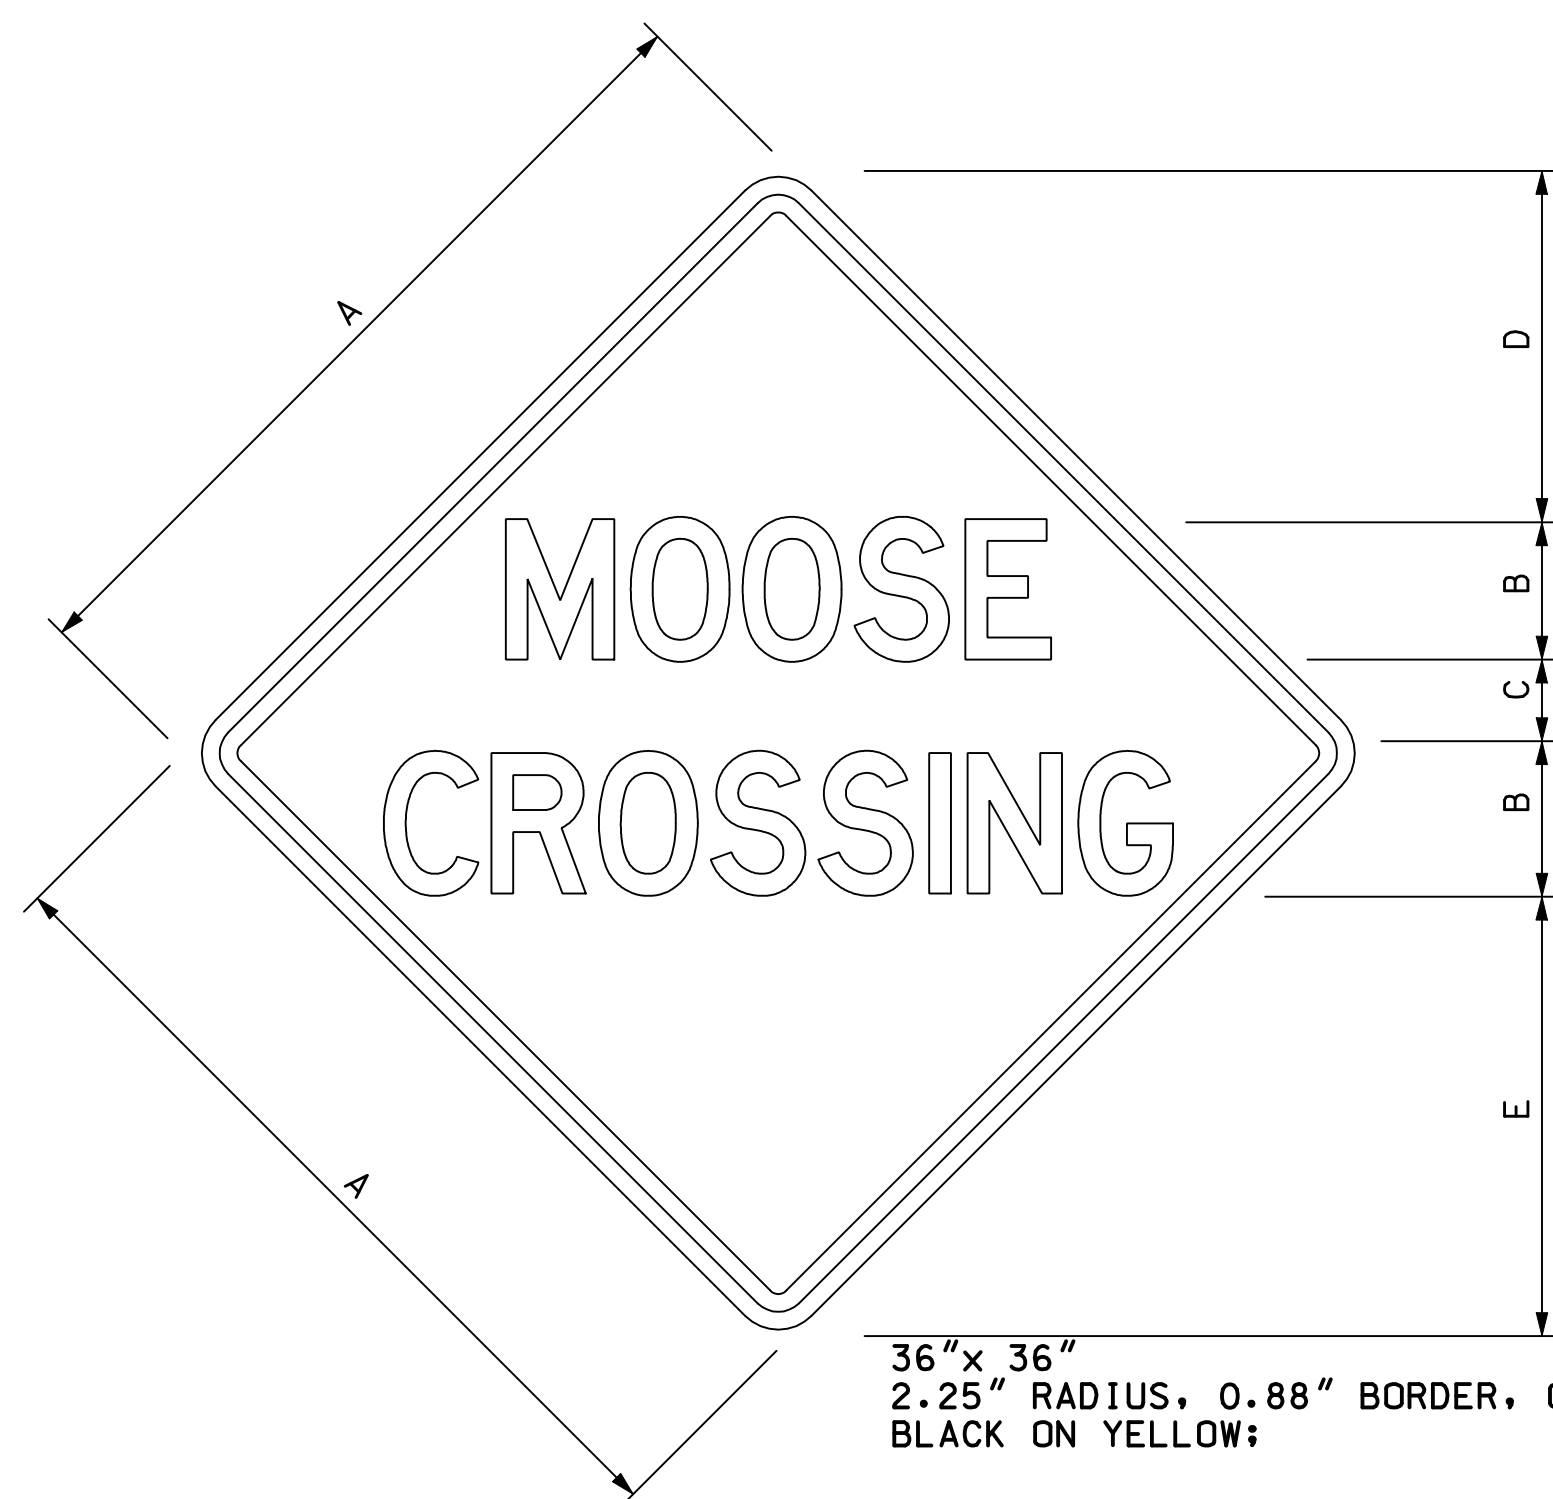


36" x 36"  
2.25" RADIUS, 0.88" BORDER, 0.63" INDENT,  
BLACK ON YELLOW;

**W11-B5**

48" x 48"  
3.0" RADIUS, 1.25" BORDER, 0.75" INDENT,  
BLACK ON YELLOW;

**WARNING SIGN**

DIMENSIONS (inches) / LETTER FONTS				
A	B	C	D	E
36	6D	4	14 <sup>5</sup> / <sub>8</sub>	18 <sup>5</sup> / <sub>8</sub>
48	8D	5	20	25

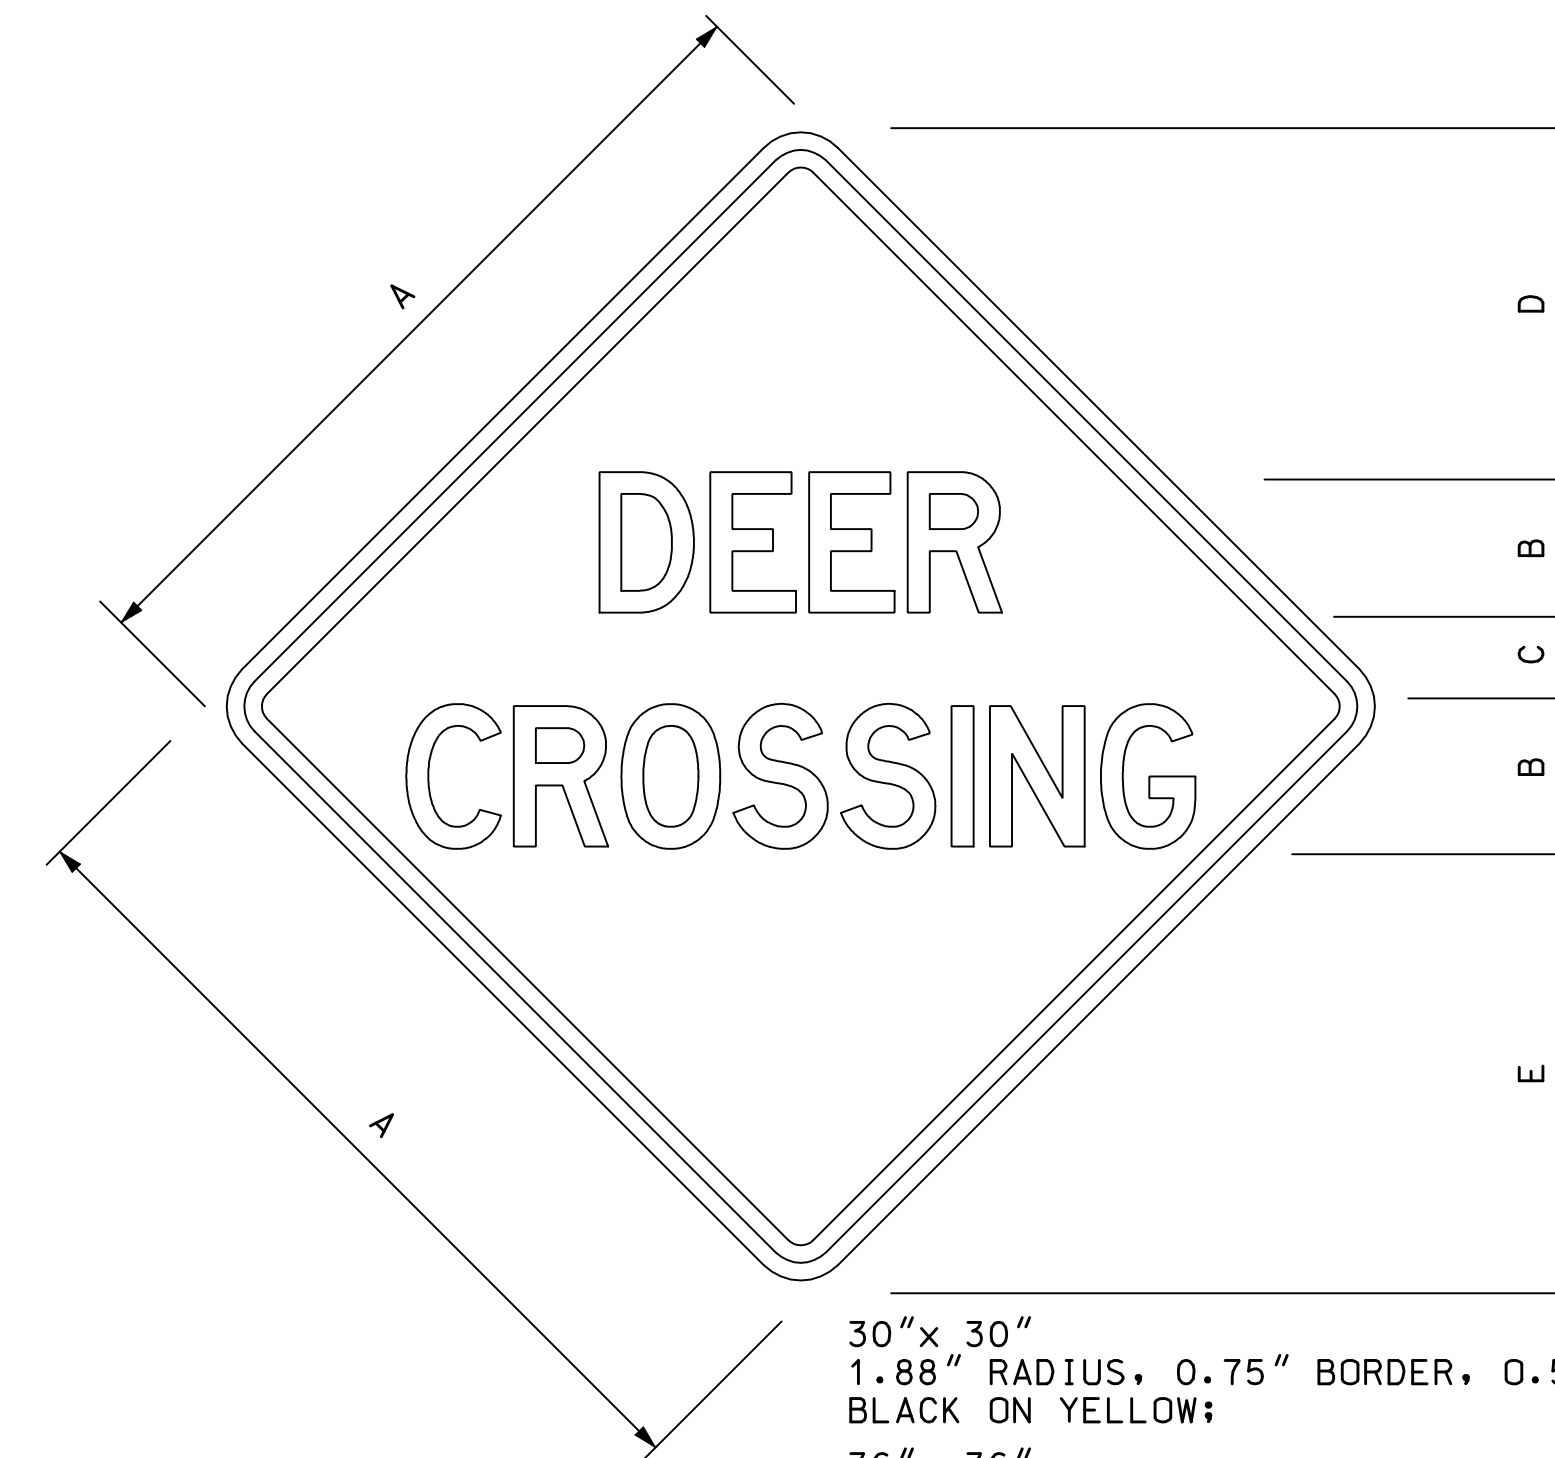

30" x 30"  
1.88" RADIUS, 0.75" BORDER, 0.50" INDENT,  
BLACK ON YELLOW;

36" x 36"  
2.25" RADIUS, 0.88" BORDER, 0.63" INDENT,  
BLACK ON YELLOW;

48" x 48"  
3.0" RADIUS, 1.25" BORDER, 0.75" INDENT,  
BLACK ON YELLOW;

**W11B-6**

**WARNING SIGN**

**SIGNING STANDARD**

NHDOT STANDARD PLANS  
**MOOSE CROSSING**

REV. DATE		PLATE
07-13-2001		3
02-26-2010		STANDARD SG-8

NHDOT STANDARD PLANS  
**DEER CROSSING**

REV. DATE		PLATE
07-13-2001		4
02-26-2010		STANDARD SG-8

STANDARD NO. SG-8

REVISION DATE
07-13-2001
02-26-2010

\*DGN FILE NAME  
SG-8

STANDARD PLANS



STANDARD NO. SG-8