



# MAP OF NEW HAMPSHIRE

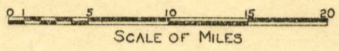

TRUNK LINES shown thus   
 PORTION OF TRUNK LINES BUILT shown thus   
 STATE ROADS shown thus

DEC. 1910.

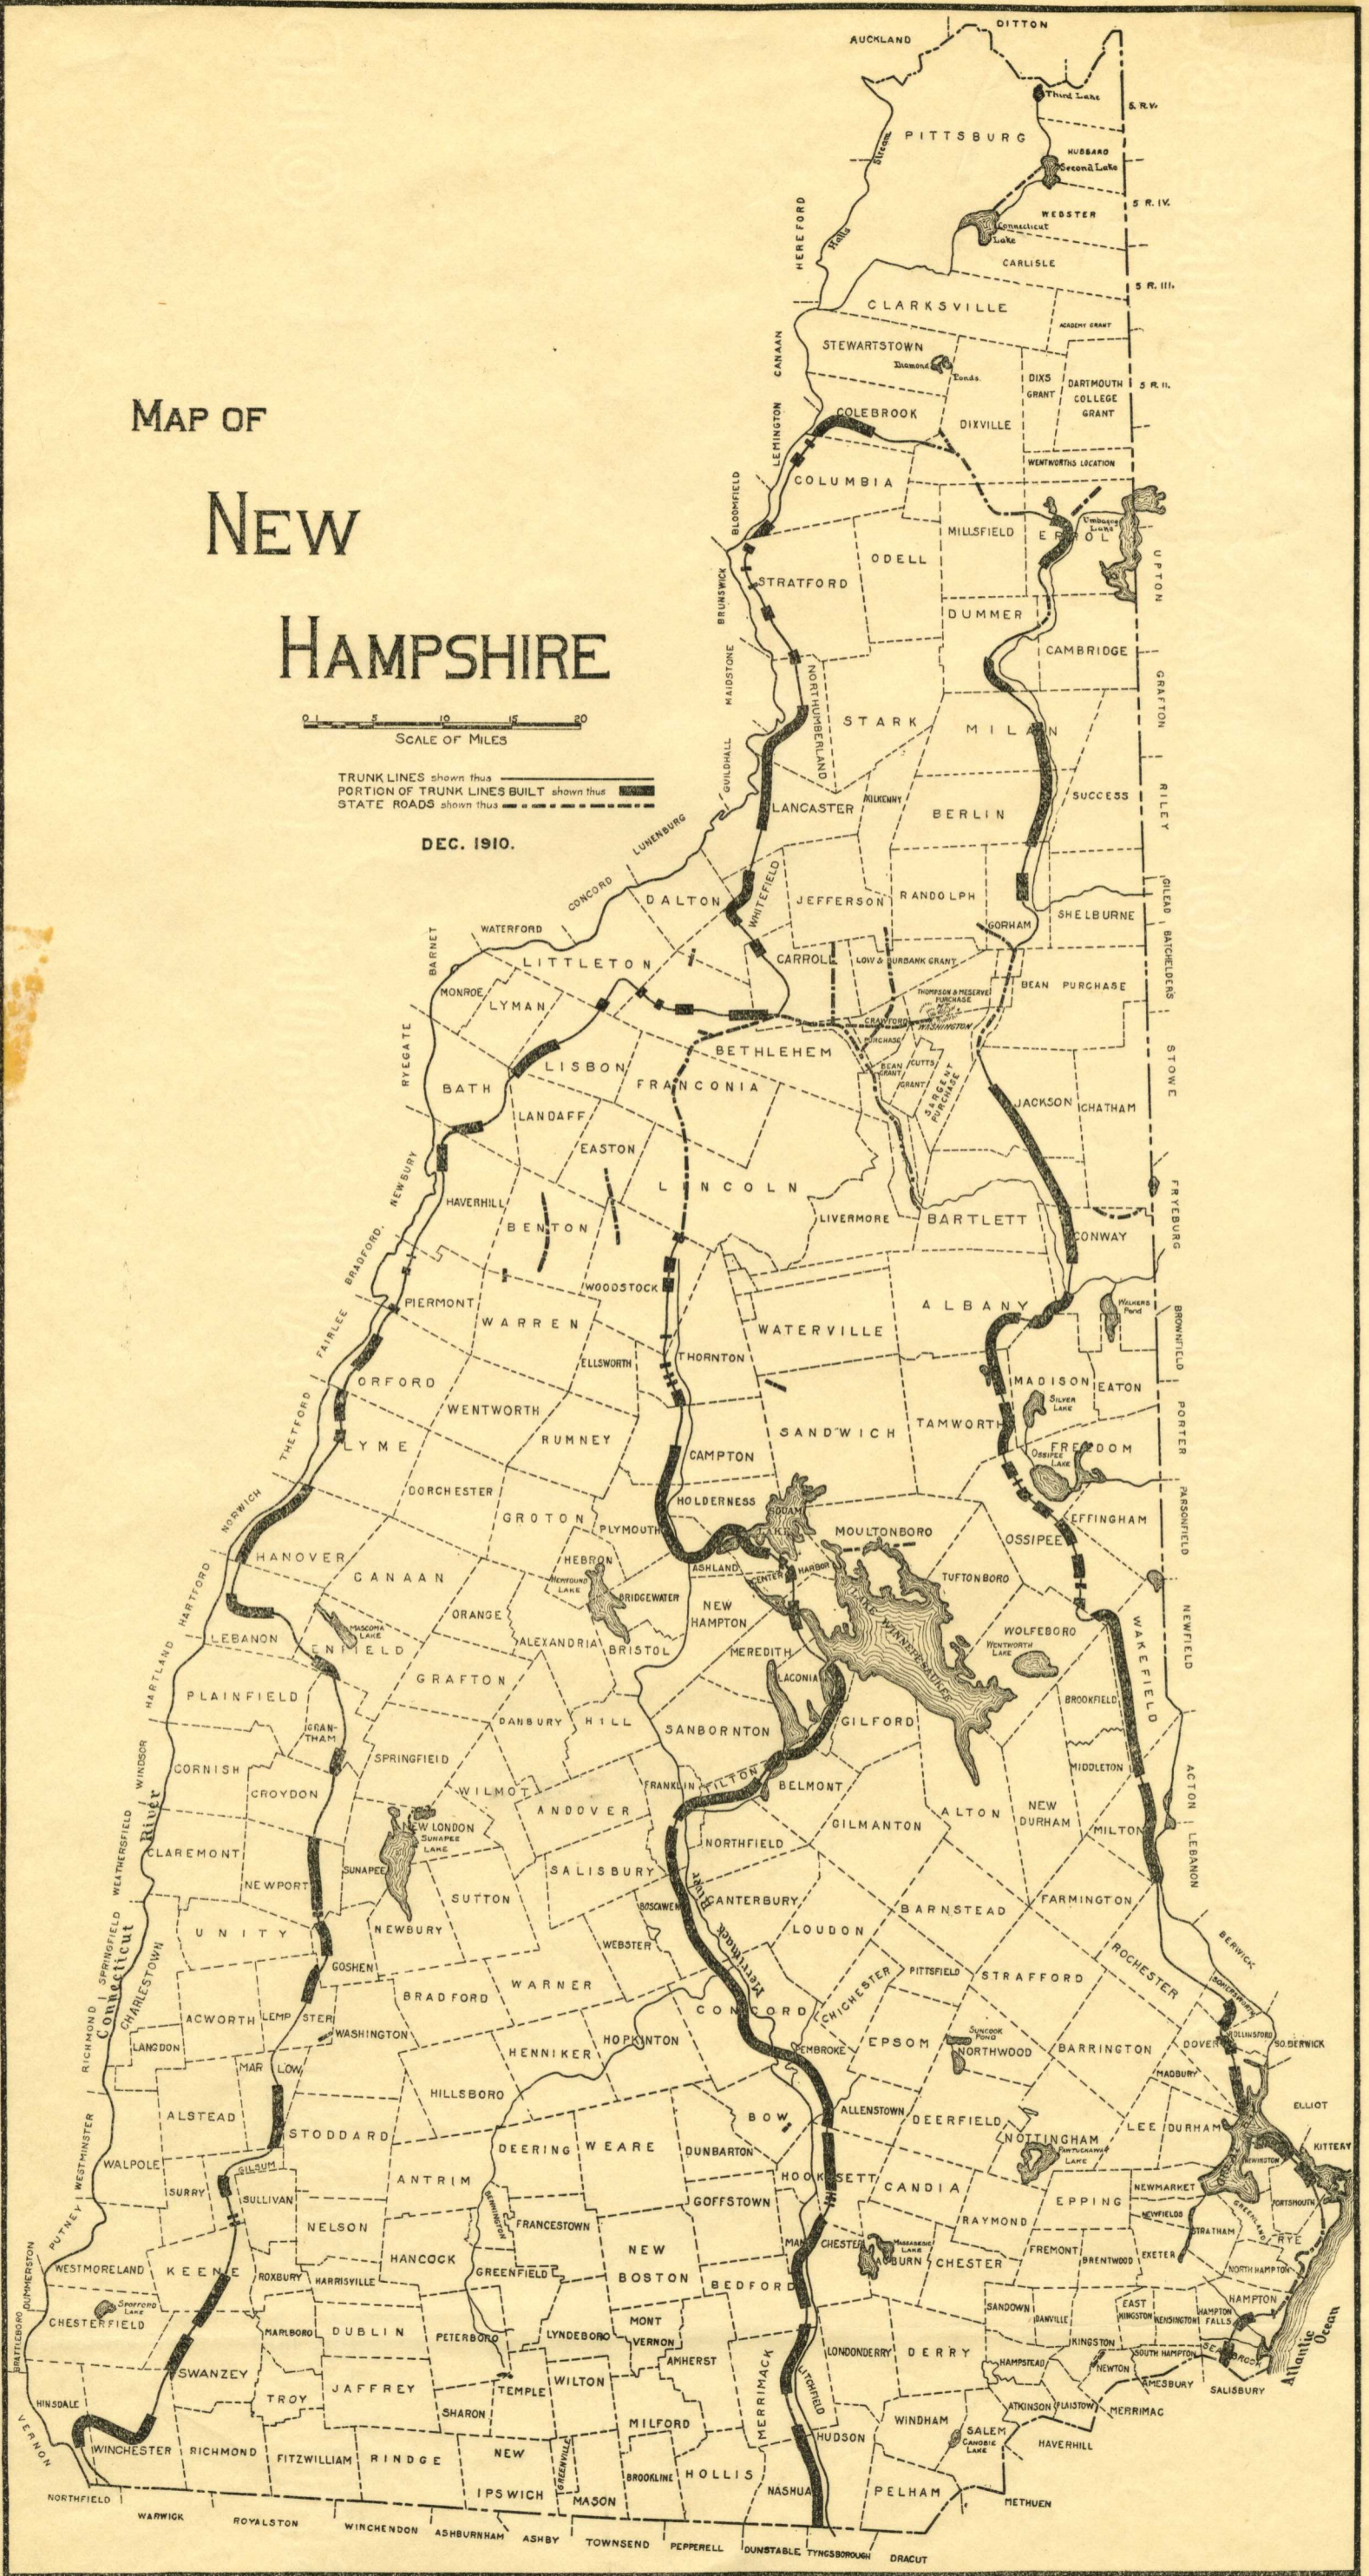

3532

3532