



OPTION 1A

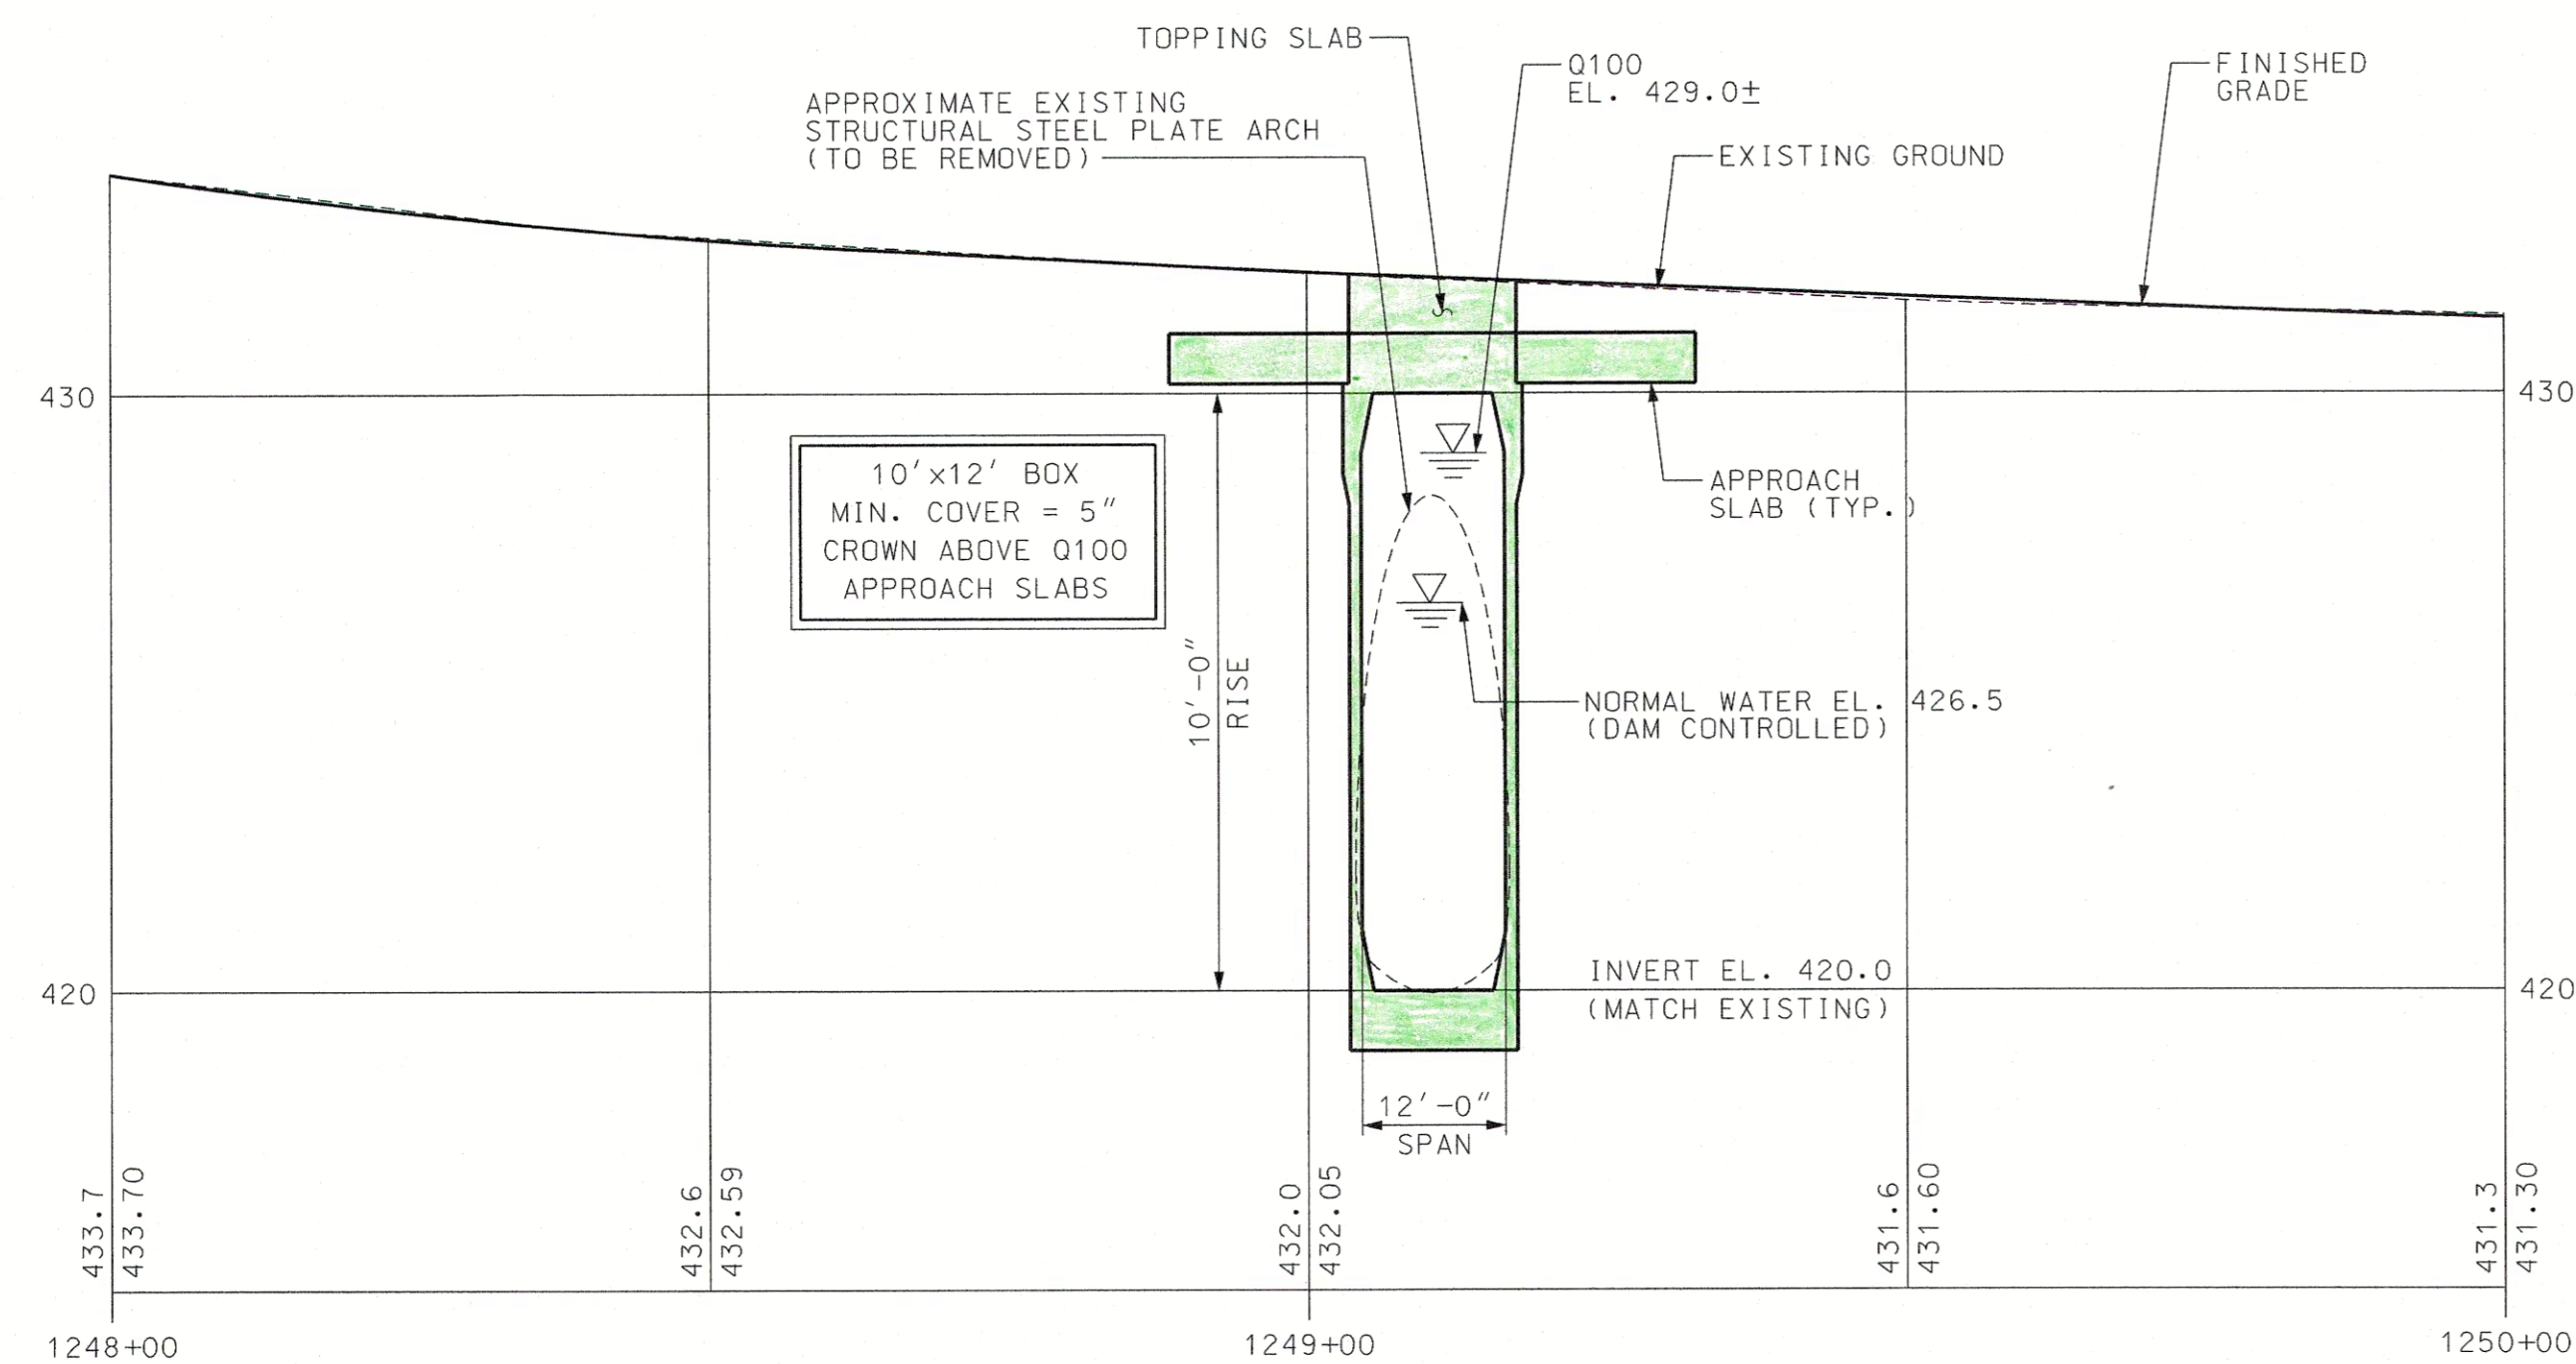

OPTION 1B

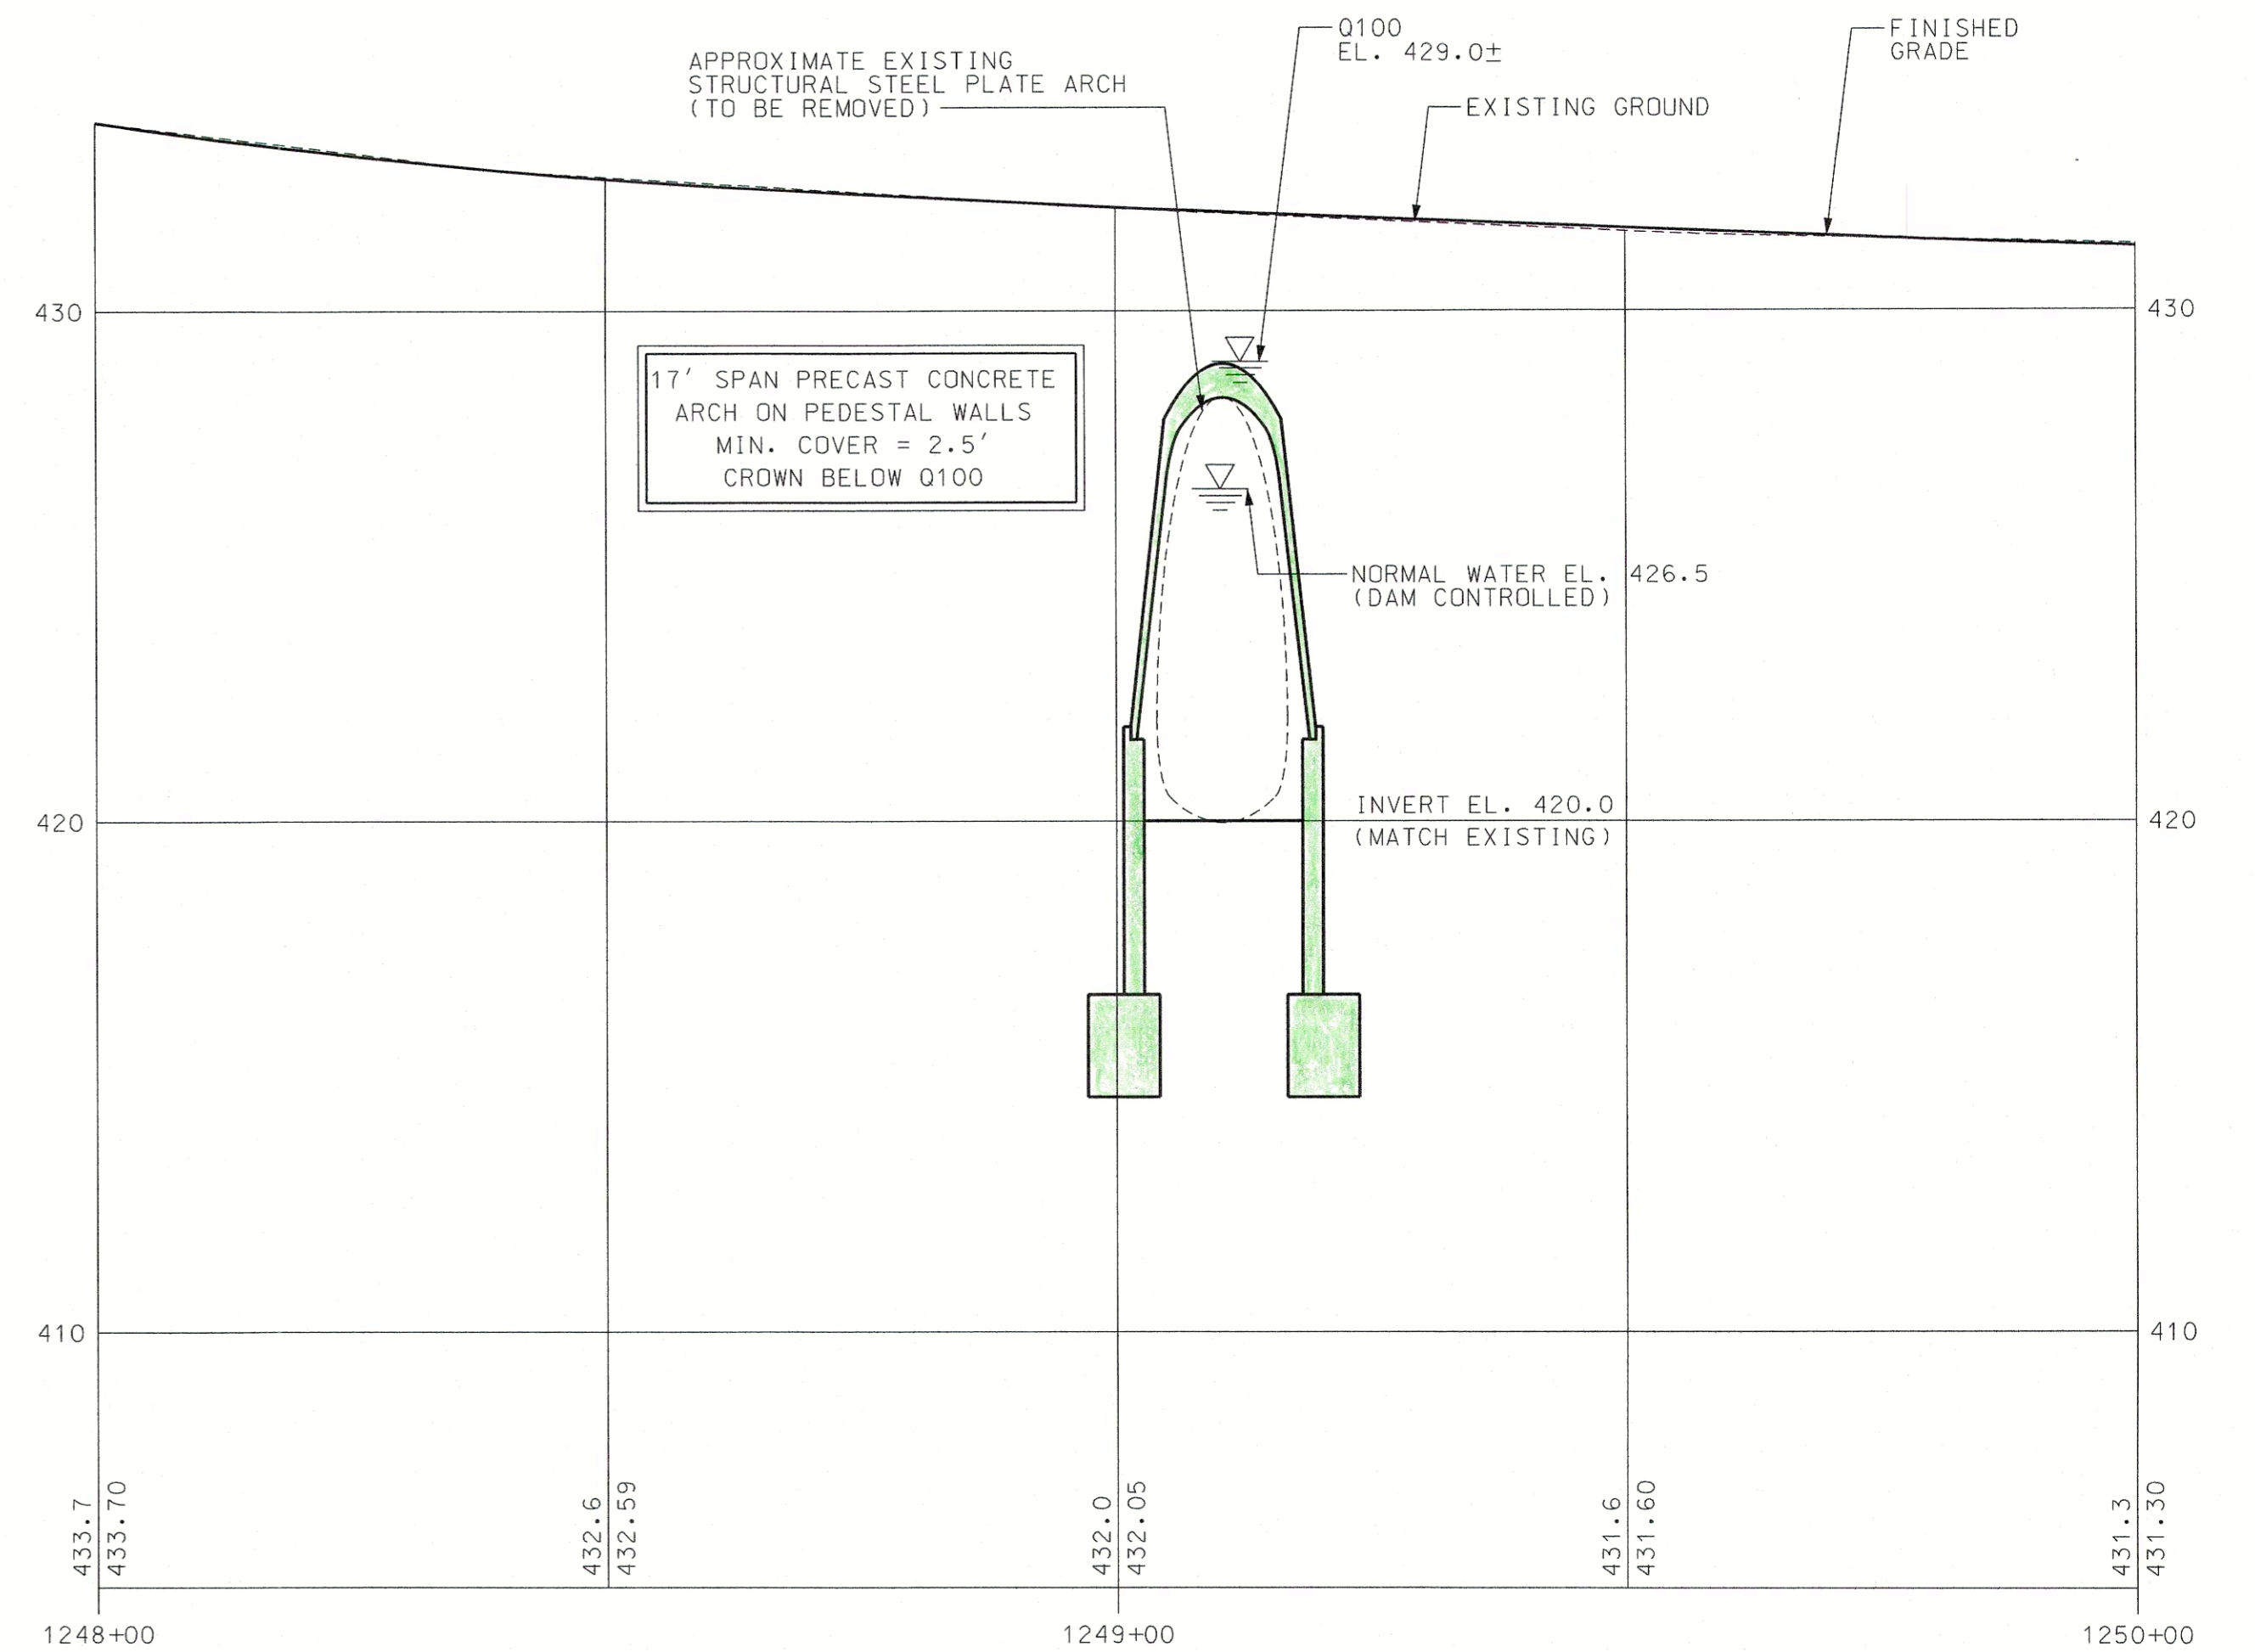

OPTION 2

\\vhb\gbl\proj\Deerfield\2447\cadd\plans\2447pro1.dgn



PLOT DATE	DRAWING NAME	SHEET SCALE
4/22/2019	2447pro1.dgn	AS NOTED

STATE OF NEW HAMPSHIRE							
DEPARTMENT OF TRANSPORTATION * BUREAU OF BRIDGE DESIGN							
TOWN DEERFIELD		BRIDGE NO. 137/116		STATE PROJECT 24477			
LOCATION NH ROUTE 107 OVER FRESSES POND							
CULVERT OPTIONS							
CULVERT OPTION PLANS	DESIGNED	BY	DATE	CHECKED	BY	DATE	BRIDGE SHEET
	DRAWN		4/19			4/19	1 OF 2
	QUANTITIES			CHECKED			FILE NUMBER
	ISSUE DATE						---
	REV. DATE						---
	FEDERAL PROJECT NO.		SHEET NO.		TOTAL SHEETS		