



**PROPOSED 3-LANE TYPICAL SECTION
ROUTE 3**

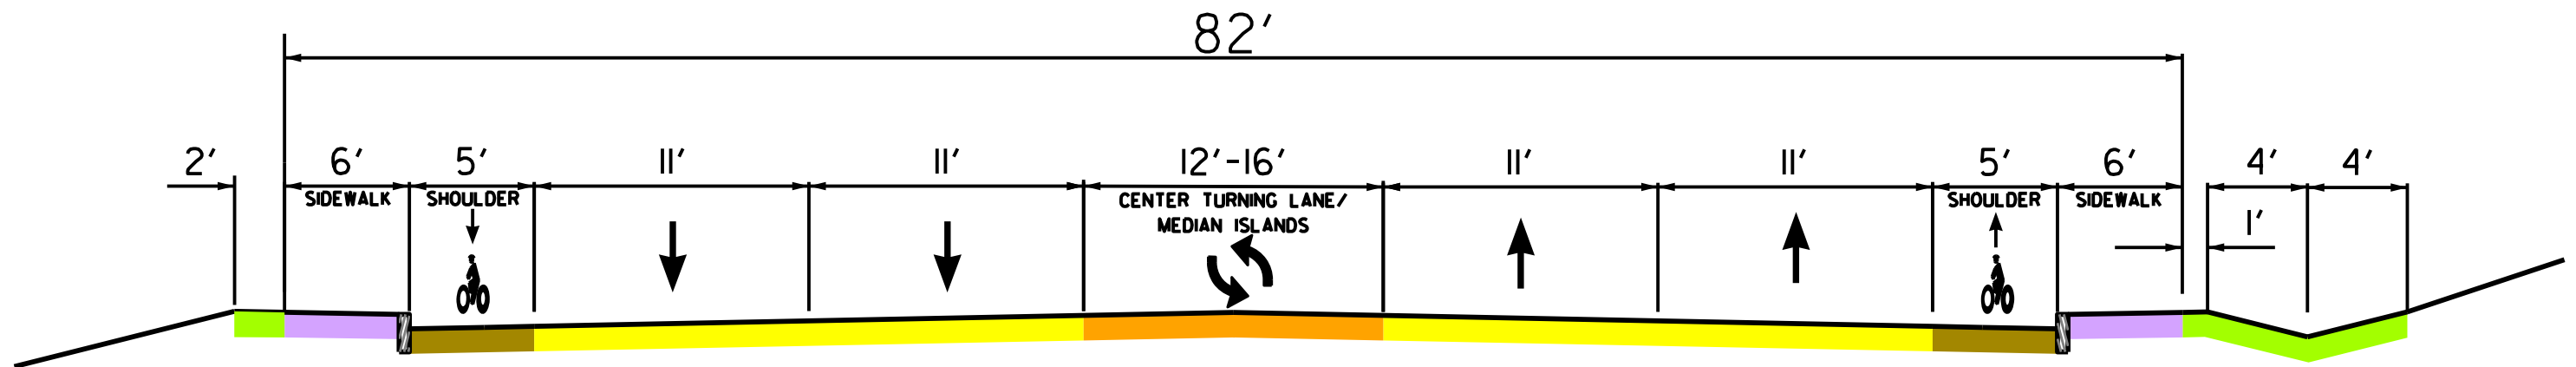

**PROPOSED 5-LANE TYPICAL SECTION
ROUTE 3**

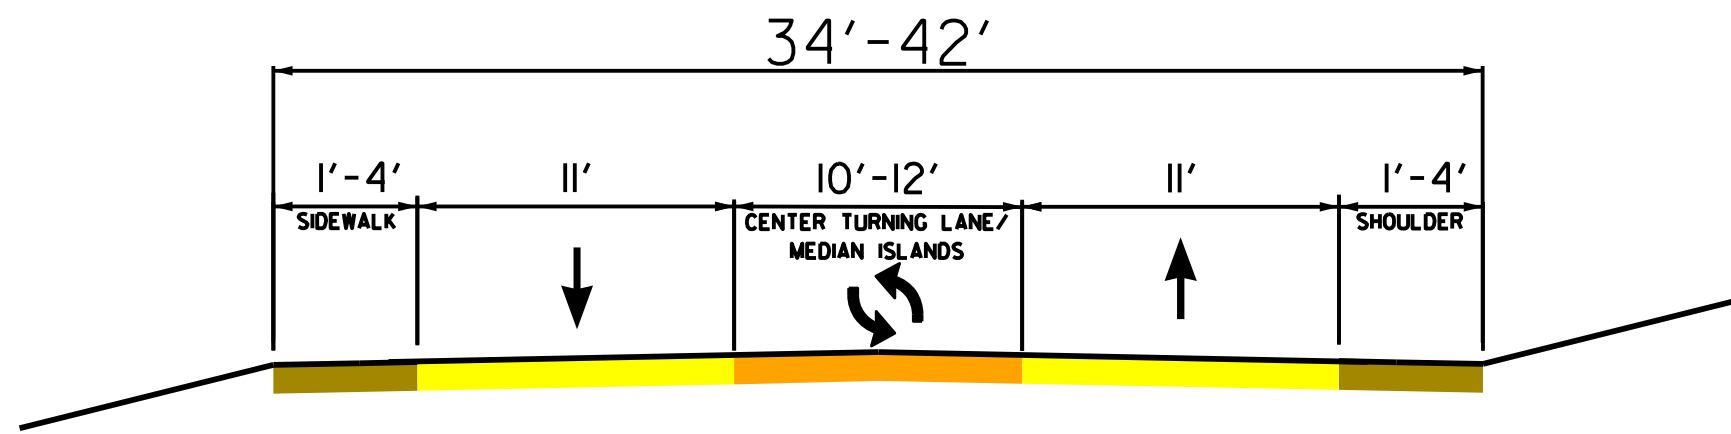

**EXISTING TYPICAL SECTION
ROUTE 3**



Figure 1 - Typical Cross Sections