


RIPRAP GRADATION  
 D15 < 12"  
 D50 < 20"  
 D100 < 36"

TYPICAL CROSS SECTION  
 NOT TO SCALE

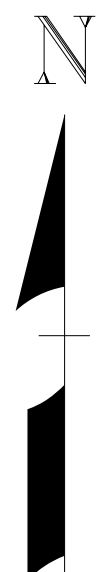


WETLAND IMPACT SUMMARY					
WETLAND NUMBER	WETLAND CLASSIFICATION	LOCATION	AREA		
			PERMANENT IMPACTS		TEMPORARY IMPACTS
			N.H.W.B. (NON-WETLAND) SF	N.H.W.B. & A.C.D.E. (WETLAND) SF	
1	R2UB1	A		611	1856
2	BANK	B	24		58
2	BANK	C	21		77
2	BANK	D	55		220
2	BANK	E	51		472
		F			
		G			
		H			
		I			

PERMANENT IMPACTS: 762 SF  
 TEMPORARY IMPACTS: 2683 SF  
 TOTAL IMPACTS: 3445 SF

WETLAND CLASSIFICATION CODES	
R2UB2	RIVERINE, LOWER PERENNIAL, UNCONSOLIDATED BOTTOM, SAND
BANK	

LEGEND

TYPE OF WETLAND IMPACT	SHADING/HATCHING	SYMBOL	DESCRIPTION
NEW HAMPSHIRE WETLANDS BUREAU (PERMANENT NON-WETLAND)	[Diagonal hatching]	#	WETLAND DESIGNATION NUMBER
NEW HAMPSHIRE WETLANDS BUREAU & ARMY CORP OF ENGINEERS (PERMANENT WETLAND)	[Solid grey]	#	WETLAND IMPACT LOCATION
TEMPORARY IMPACTS	[Cross-hatching]	#	WETLAND MITIGATION AREA
	[White box]		MITIGATION

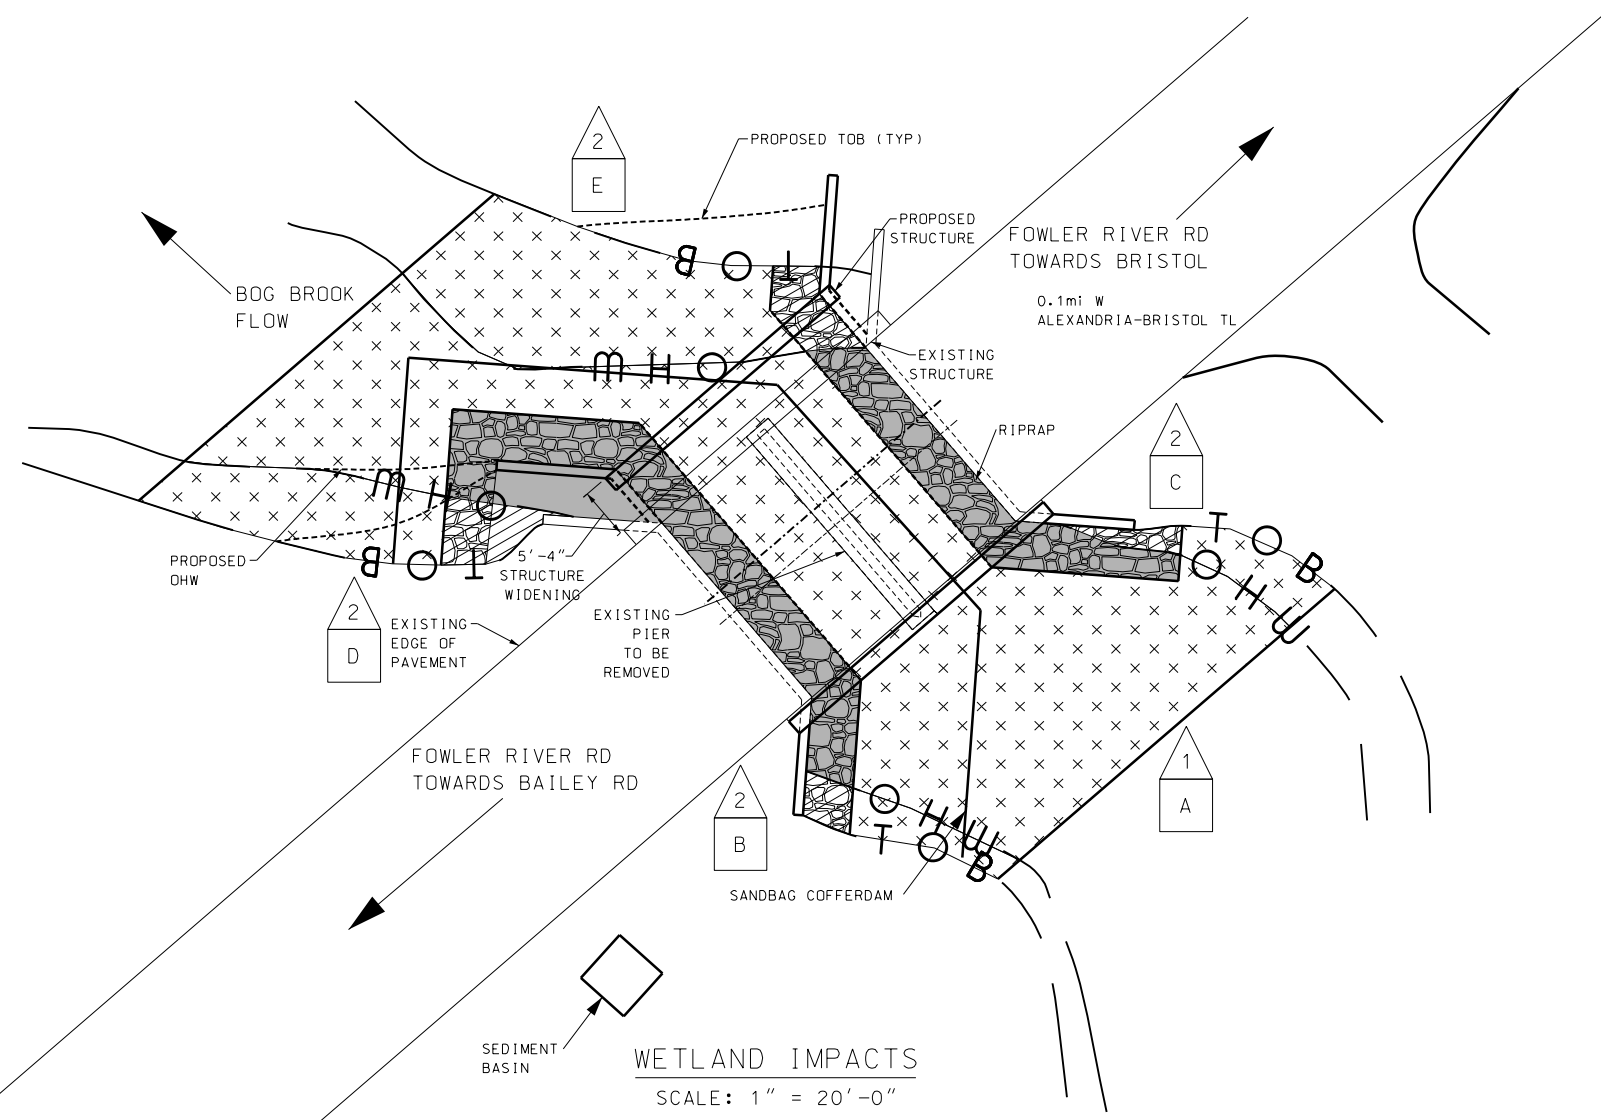

WETLAND IMPACTS  
 SCALE: 1" = 20'-0"



WETLANDS DELINEATED BY MATT URBAN ON 11/2014

STATE OF NEW HAMPSHIRE									
DEPARTMENT OF TRANSPORTATION * BUREAU OF BRIDGE MAINTENANCE									
TOWN	ALEXANDRIA	BRIDGE NO.	174/146	STATE PROJECT	40244	BRIDGE SHEET			
LOCATION	FOWLER RIVER ROAD OVER BOG BROOK					1 OF 1			
WETLAND IMPACTS									
DESIGNED	ANW	3/4/15	CHECKED		BY	DATE	FILE NUMBER	ALEXANDRIA 174/146	
DRAWN	ANW	3/4/15	CHECKED						
ISSUE DATE			FISCAL YEAR		CREW	SHEET NO.	TOTAL SHEETS		
REV. DATE			2015		03	1	1		

SHEET SCALE AS NOTED