



**ACCELERATION LANE WITH CURBED RAMP**

SPECIAL ATTENTION MUST BE GIVEN TO GRADING AND DRAINAGE IN GORE AREA TO REDUCE PONDING ISSUES.

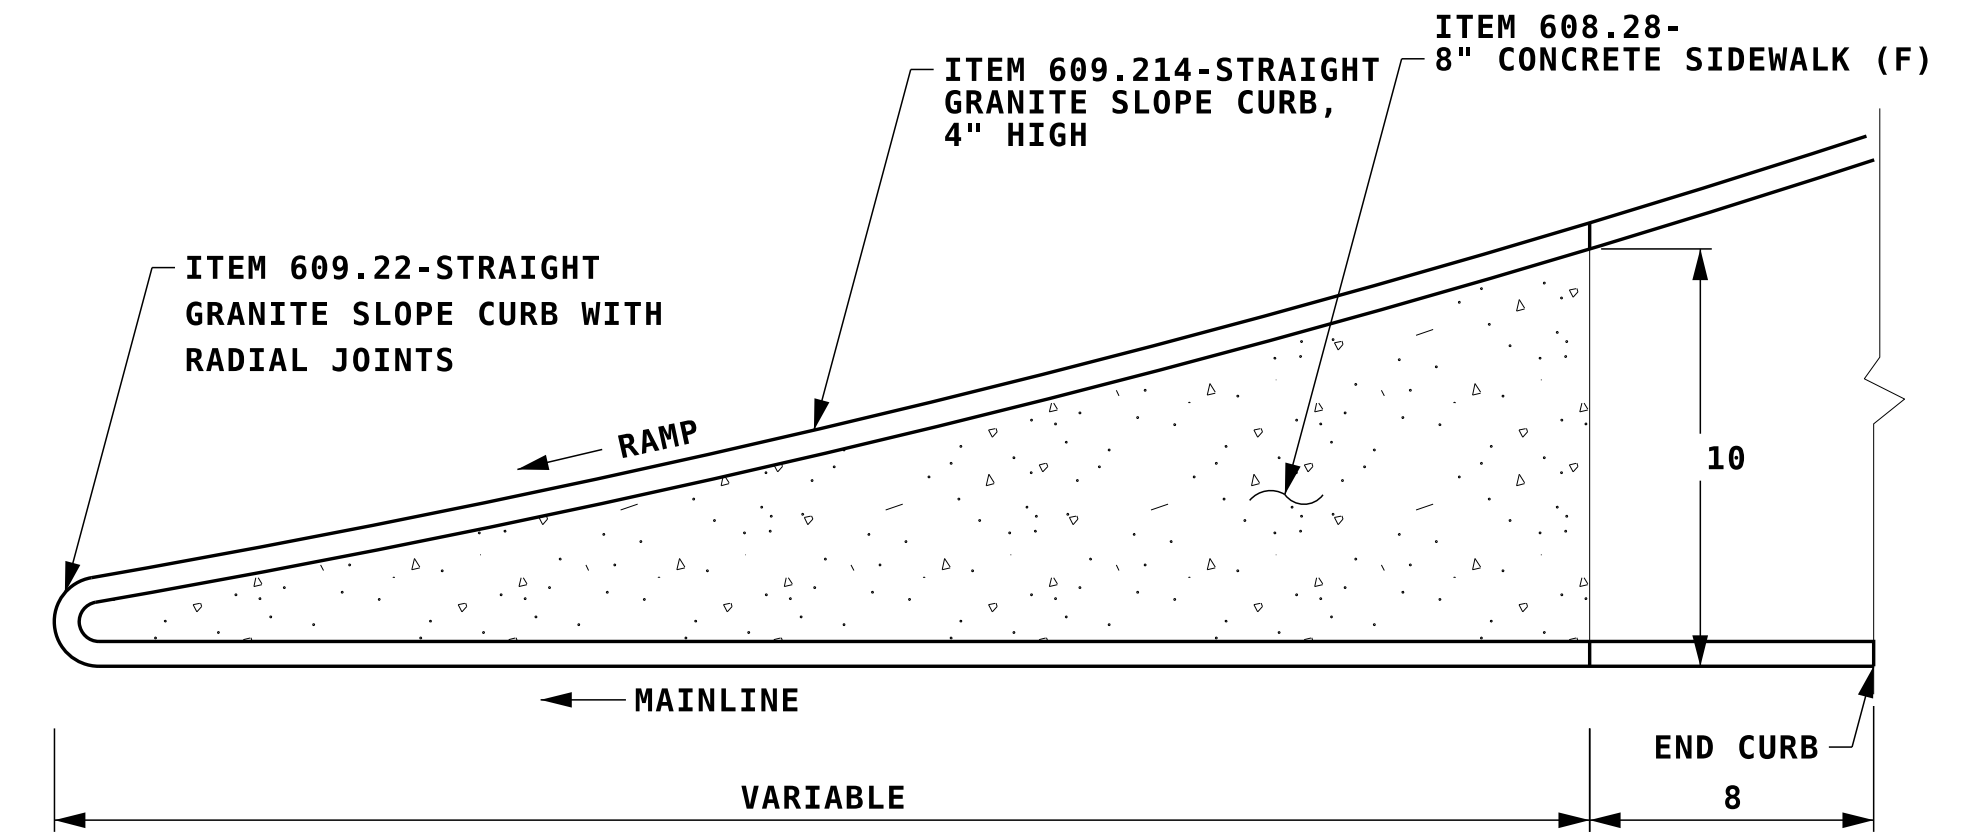

**ON RAMP CONCRETE NOSE PLAN VIEW**  
NOT TO SCALE

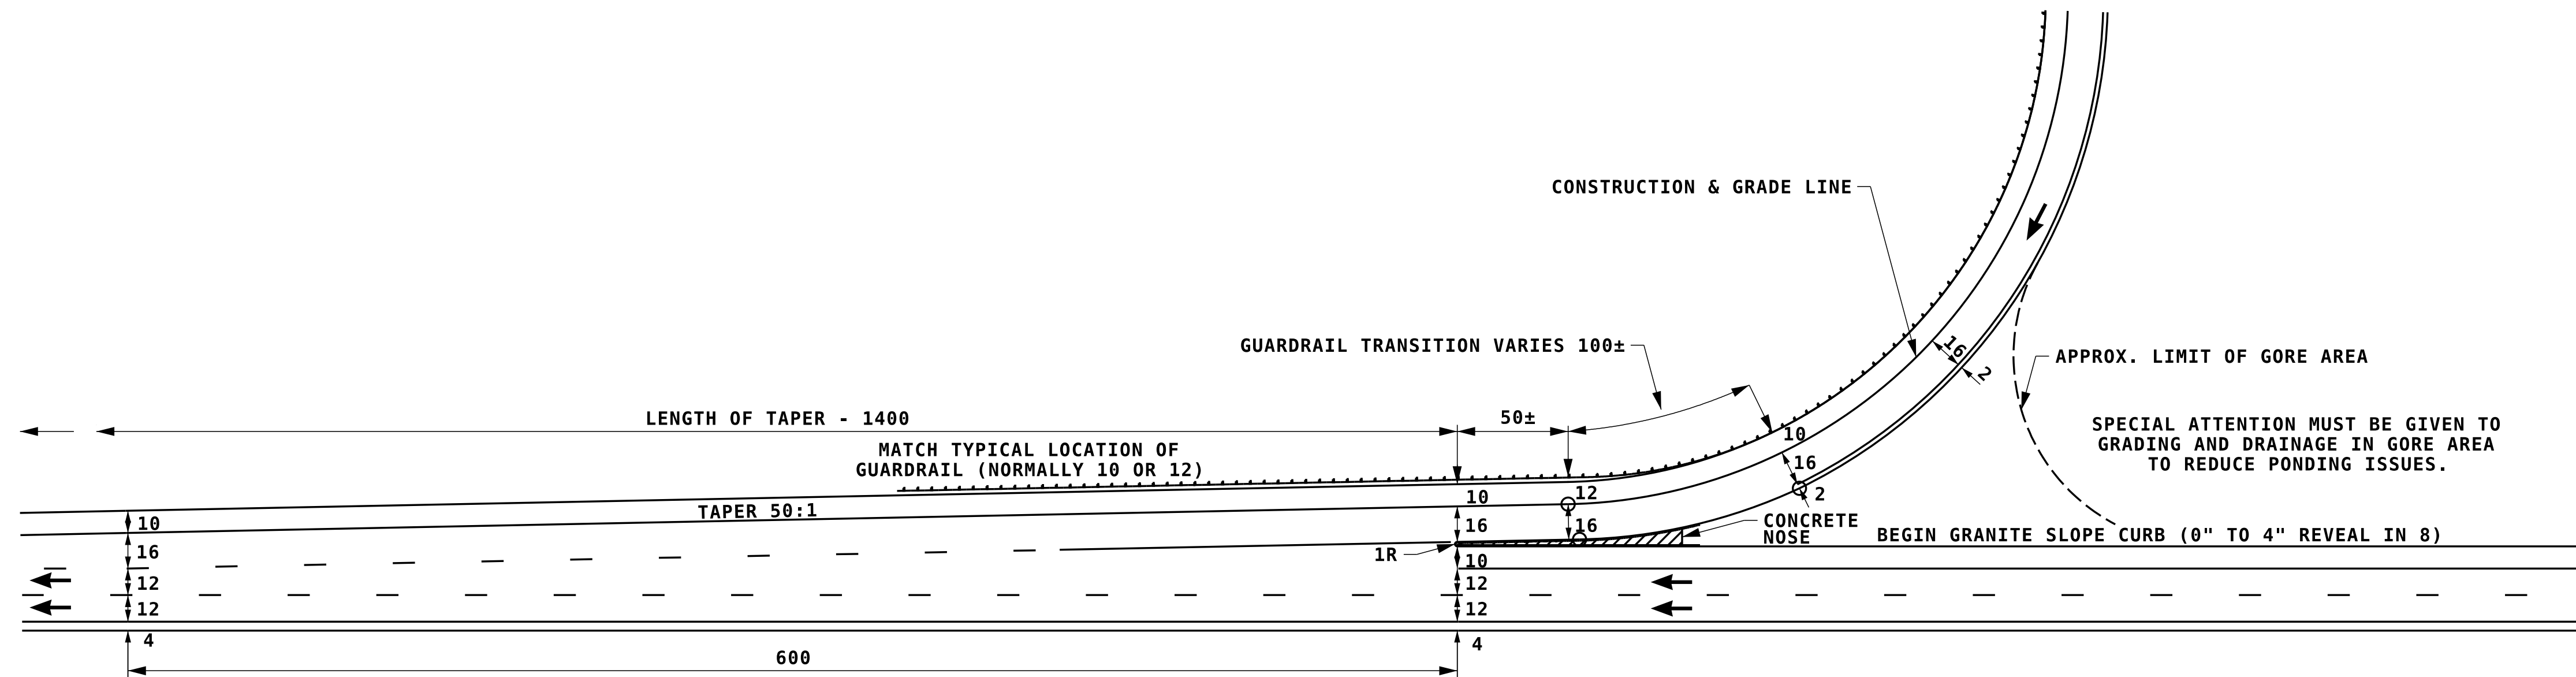

**ACCELERATION LANE WITH UNCURBED RAMP**

SPECIAL ATTENTION MUST BE GIVEN TO GRADING AND DRAINAGE IN GORE AREA TO REDUCE PONDING ISSUES.

- NOTES:
1. ALL DIMENSIONS ARE IN FEET UNLESS OTHERWISE NOTED.
  2. GUARDRAIL IS SHOWN ON THIS PLAN ONLY AS A GUIDE TO INDICATE THE LOCATION OF GUARDRAIL AT ITS TRANSITION NEAR THE NOSE. SEE CONSTRUCTION PLANS FOR DETAILS.
  3. ARROWS SHOWN ON THIS PLAN ARE ONLY TO SHOW TRAFFIC FLOW. THESE ARE NOT INTENDED TO REPRESENT PAVEMENT MARKINGS.

**ACCELERATION LANE WITH CURBED AND UNCURBED RAMP**

REVISION DATE	DGN	STATE PROJECT NO.	SHEET NO.	TOTAL SHEETS
DM_SAM-1 08/29/2023	dm-sam-1	12345	1	19