
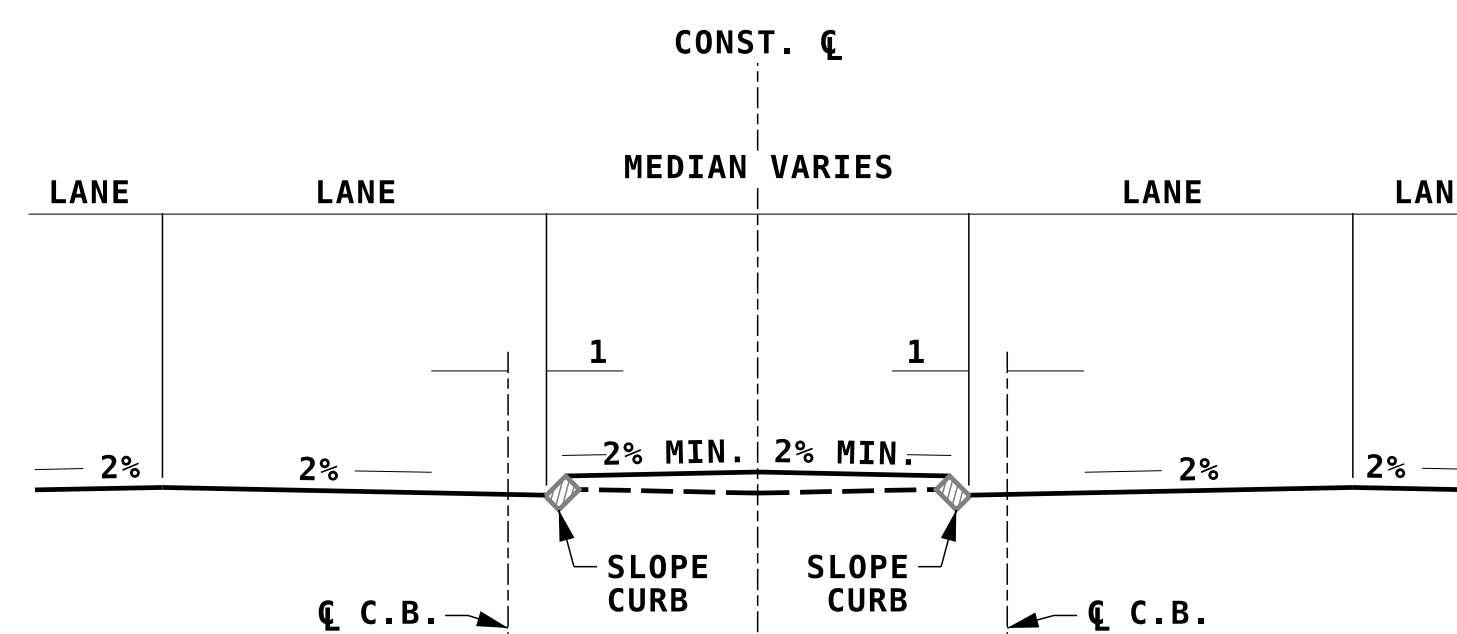
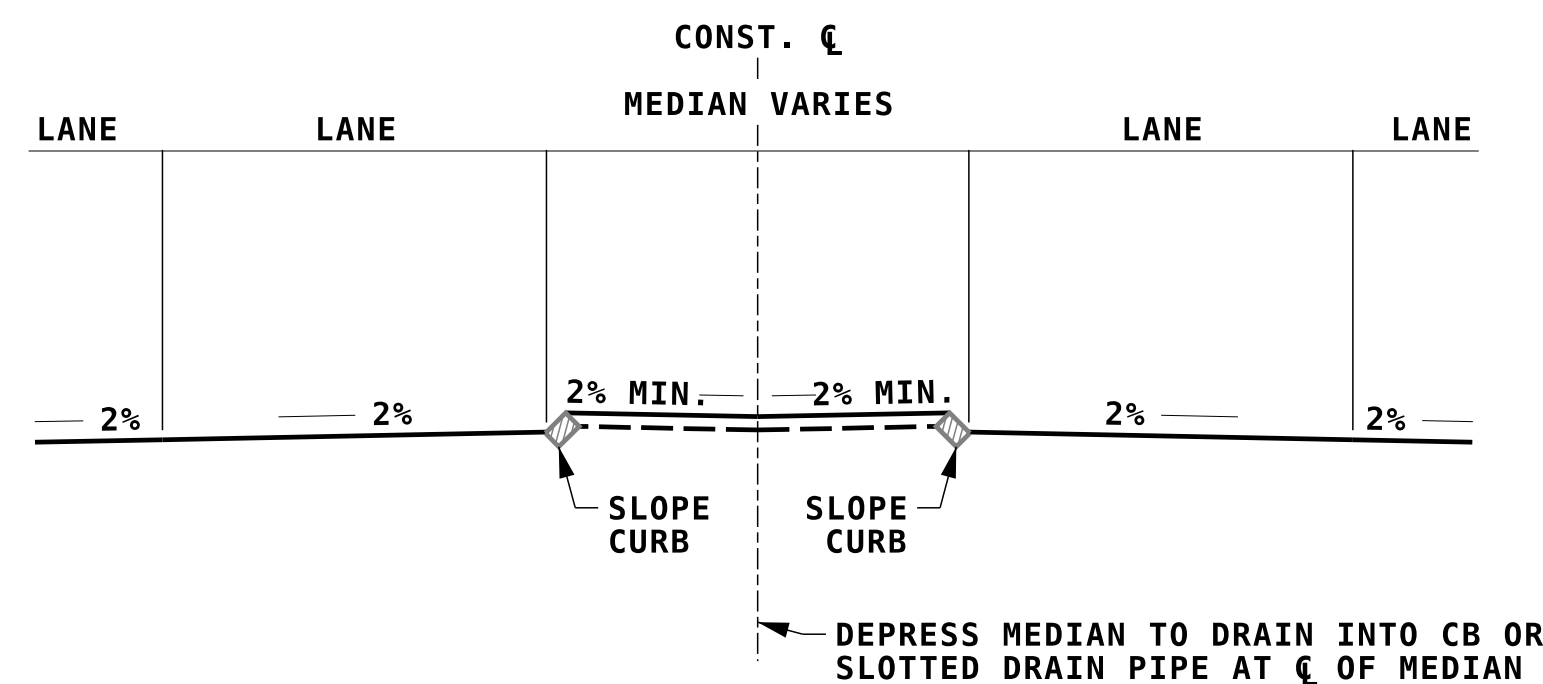
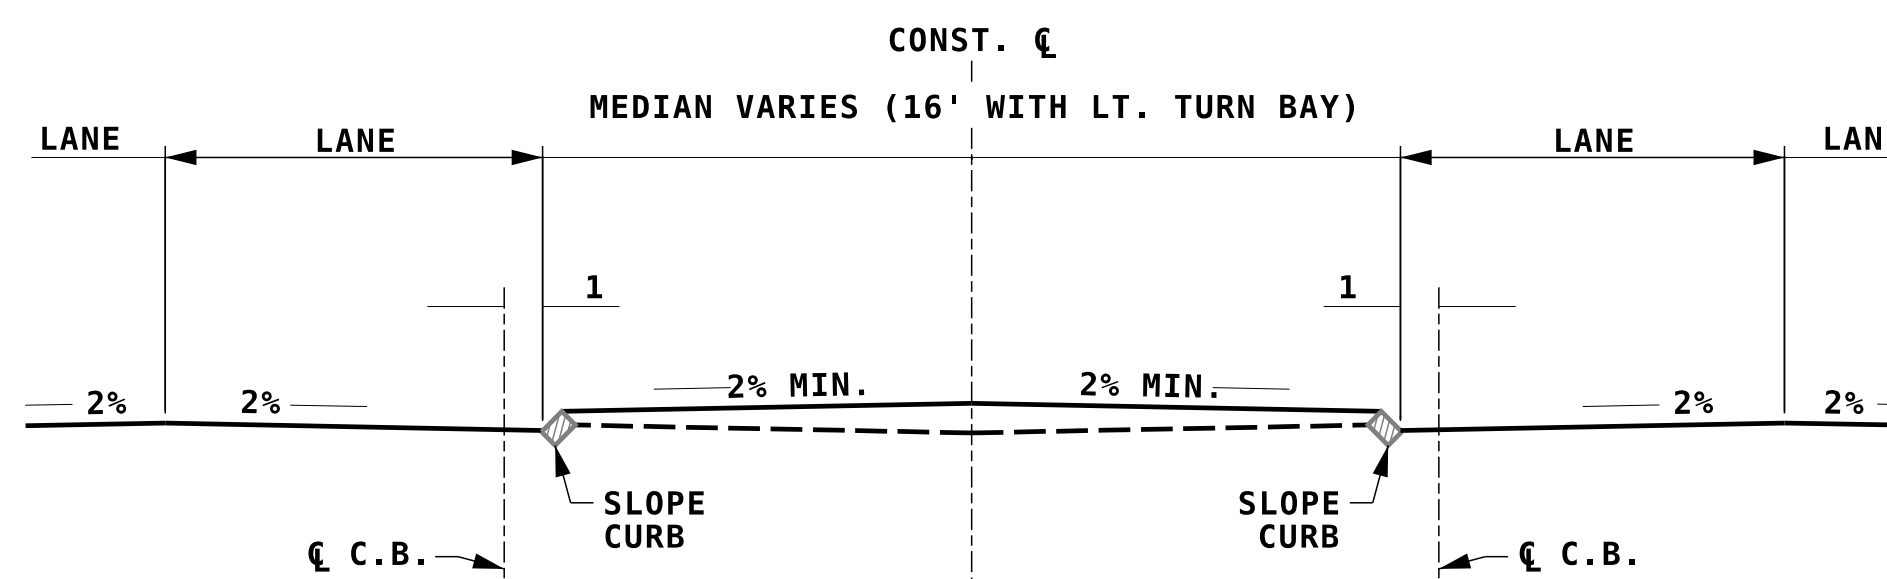




CURBED ROADWAY

NOTE:

1. ON MULTILANE TYPICALS, A 10' (MIN.) PANEL ADJACENT TO THE CURB SHOULD BE PROVIDED FOR SNOW STORAGE WHEN PRACTICABLE.
2. WHEN PRACTICABLE A 4' (MIN.) GRASS STRIP WILL BE PLACED BETWEEN CURB AND SIDEWALK.
3. DIMENSIONS SHOWN ARE DESIRABLE BUT MAY BE VARIED WHERE CONDITIONS WARRANT. SIDEWALKS ARE A 4' MIN. WIDTH.
4. 8% SLOPE ON GRASS STRIPS SHOWN, MAY BE VARIED TO IMPROVE MATCH TO ADJACENT PROPERTIES.
5. CURB REVEAL NORMALLY: 7" VERTICAL CURB - AT SIDEWALK LOCATIONS, (TAPER ENDS 0" TO 7" IN 8')
6" SLOPE CURB - ON URBAN ISLAND, (TAPER ENDS 0" TO 6" IN 8')

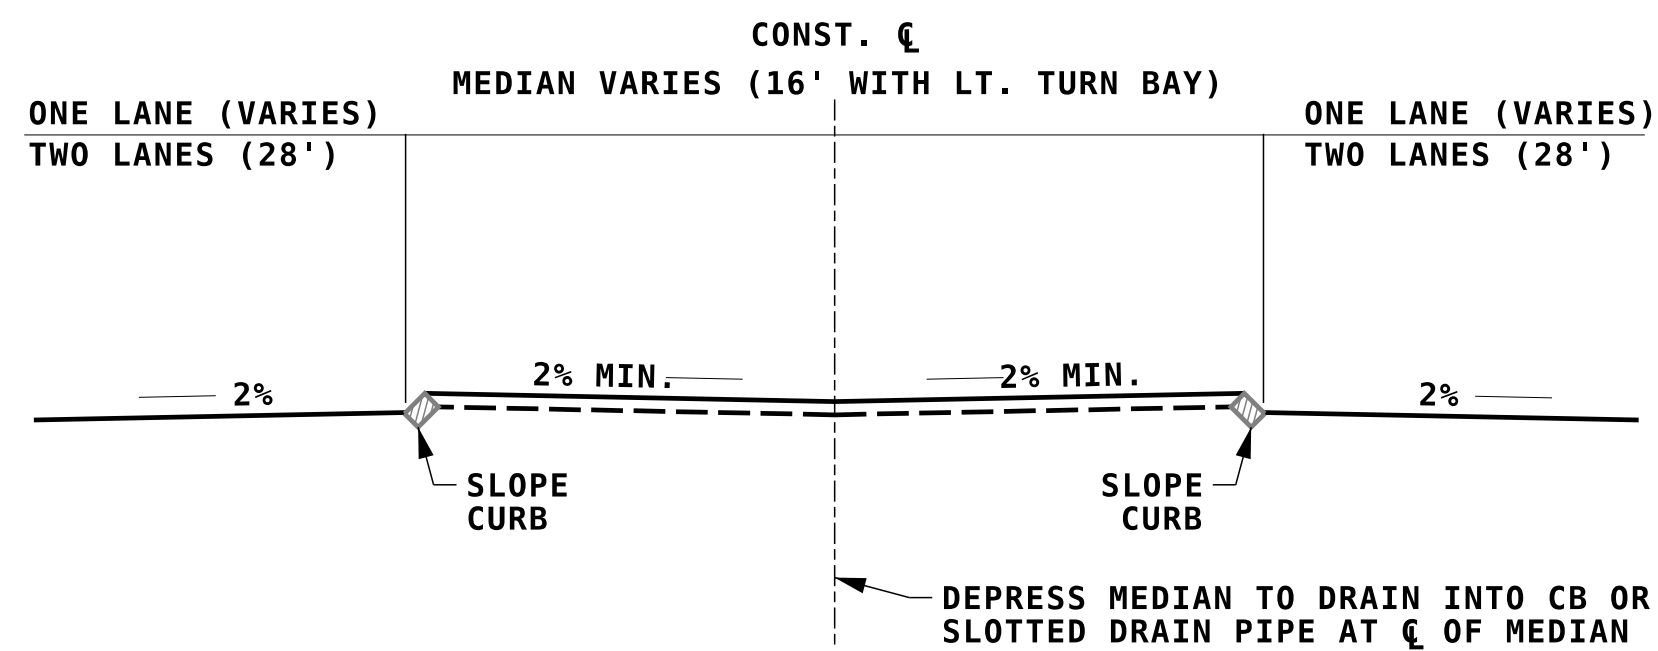

MEDIAN TREATMENTS

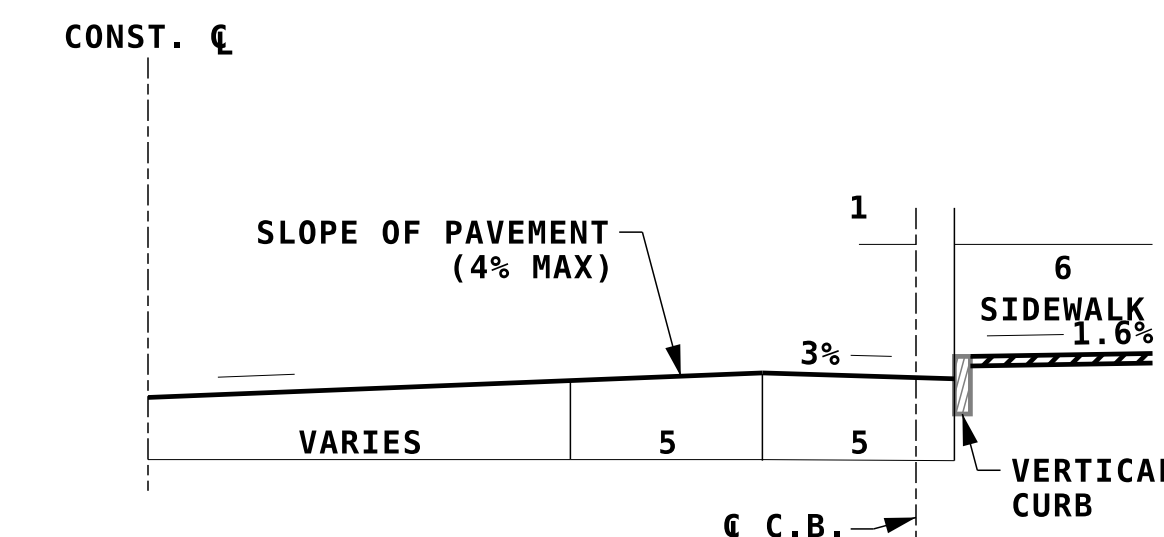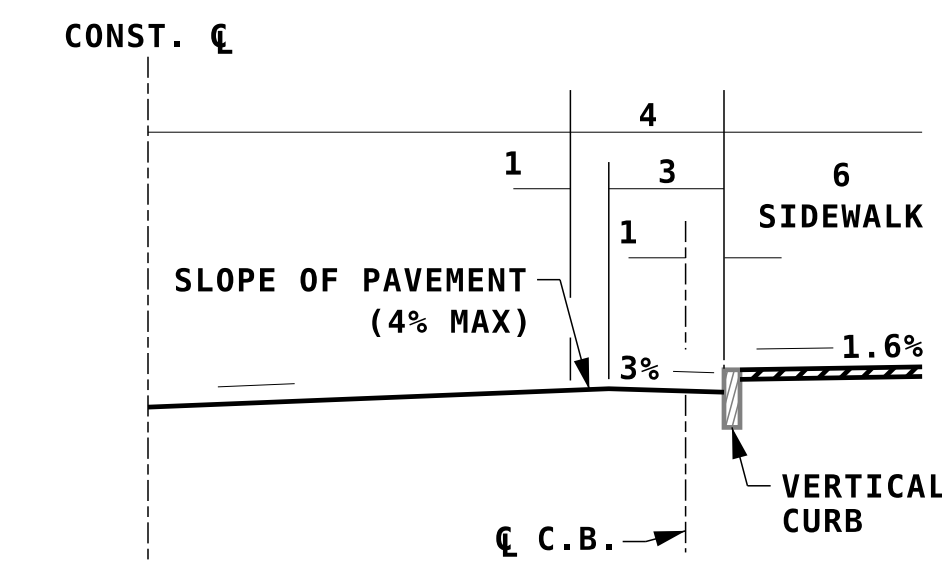

TREATMENT OF SHOULDERS ON HIGH SIDE OF PAVEMENT IN SUPERELEVATED SECTIONS

NOTE: ALL DIMENSIONS ARE IN FEET UNLESS OTHERWISE NOTED.

STATE OF NEW HAMPSHIRE				
SAMPLE				
DEPARTMENT OF TRANSPORTATION		BUREAU OF HIGHWAY DESIGN		
URBAN STREETS AND MAJOR URBAN STREETS (WITH MEDIANS)				

REVISION DATE	DGN	STATE PROJECT NO.	SHEET NO.	TOTAL SHEETS
DM_SAM-17 08/29/2023	dm-sam-17	12345	17	19