



LEFT TURN



RIGHT TURN

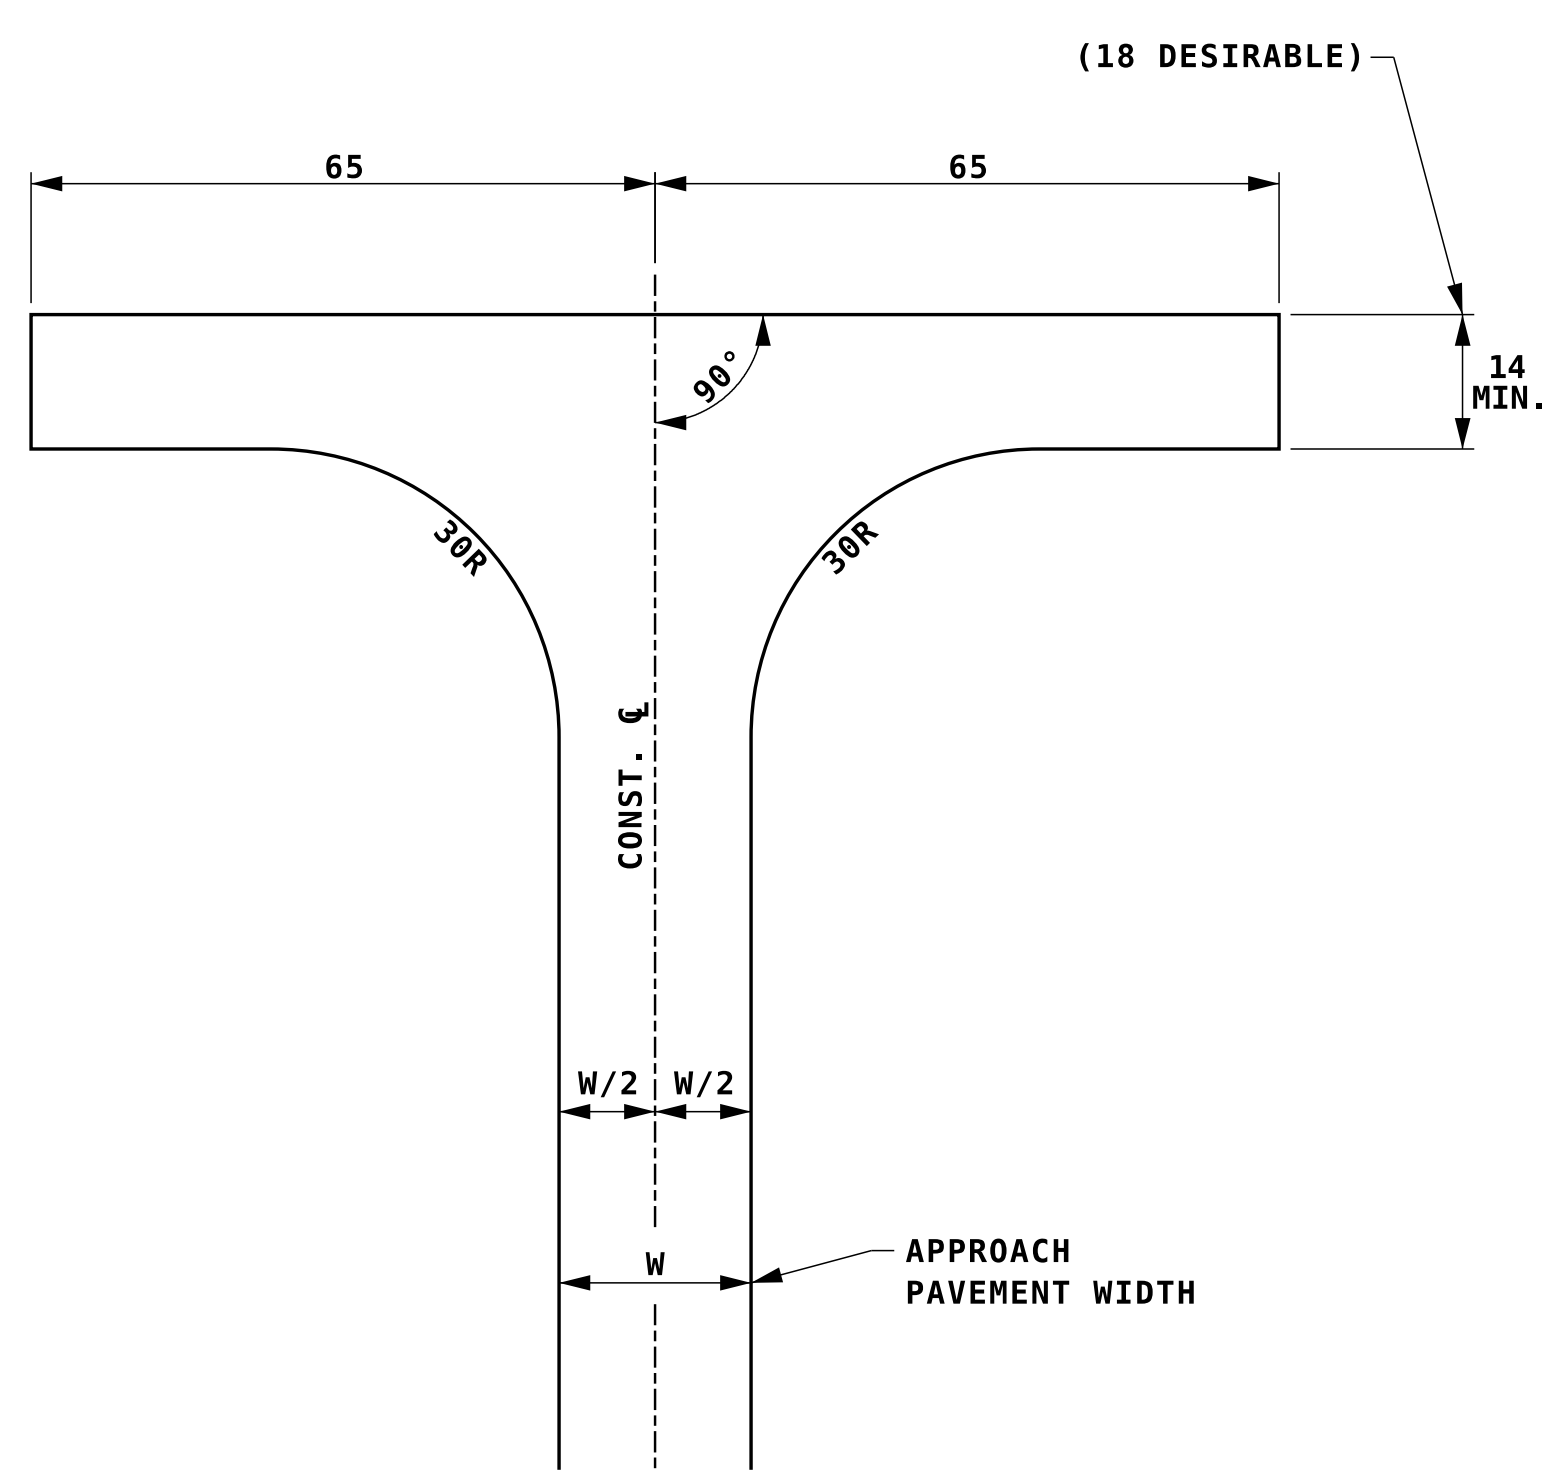

TYPE A

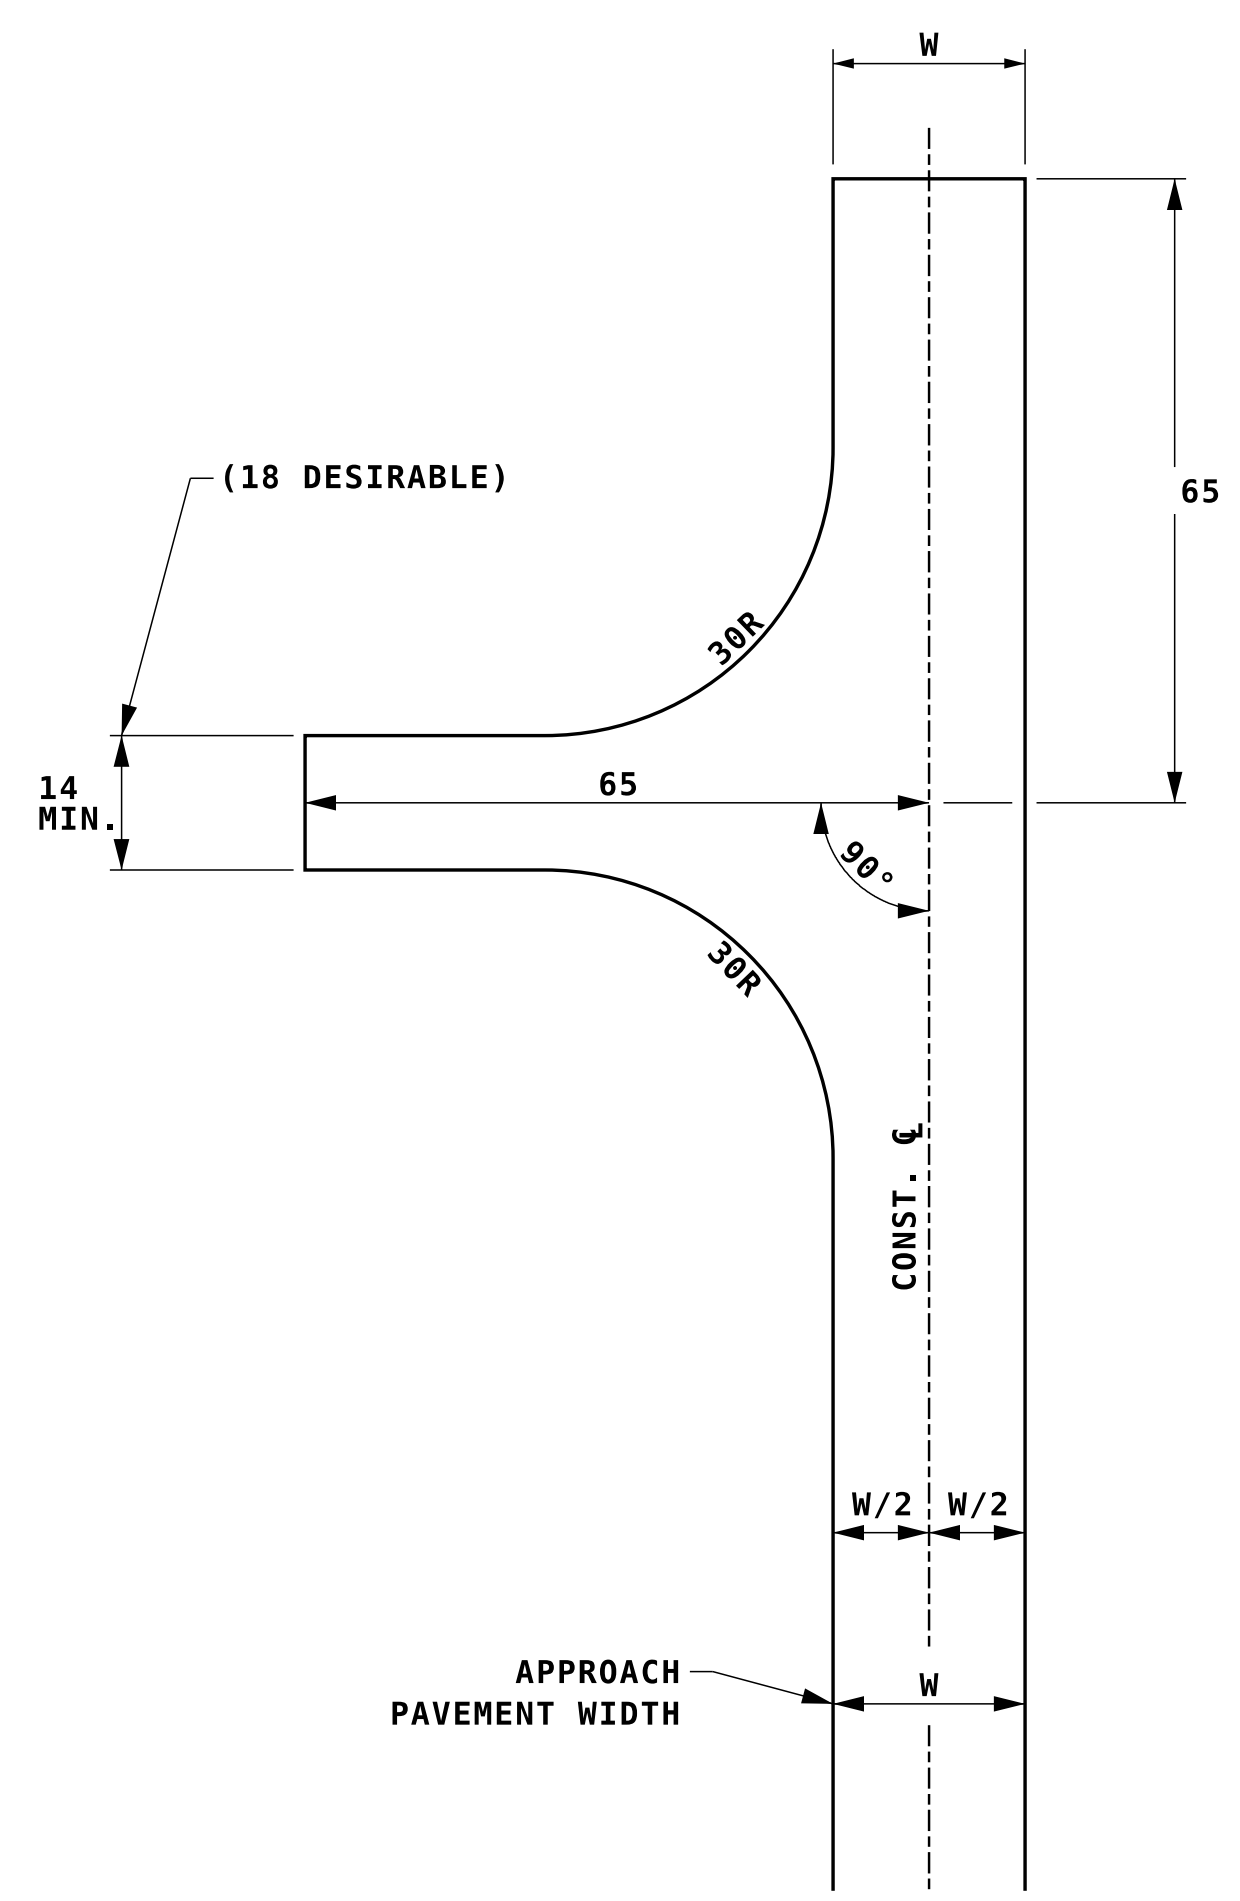

TYPE B

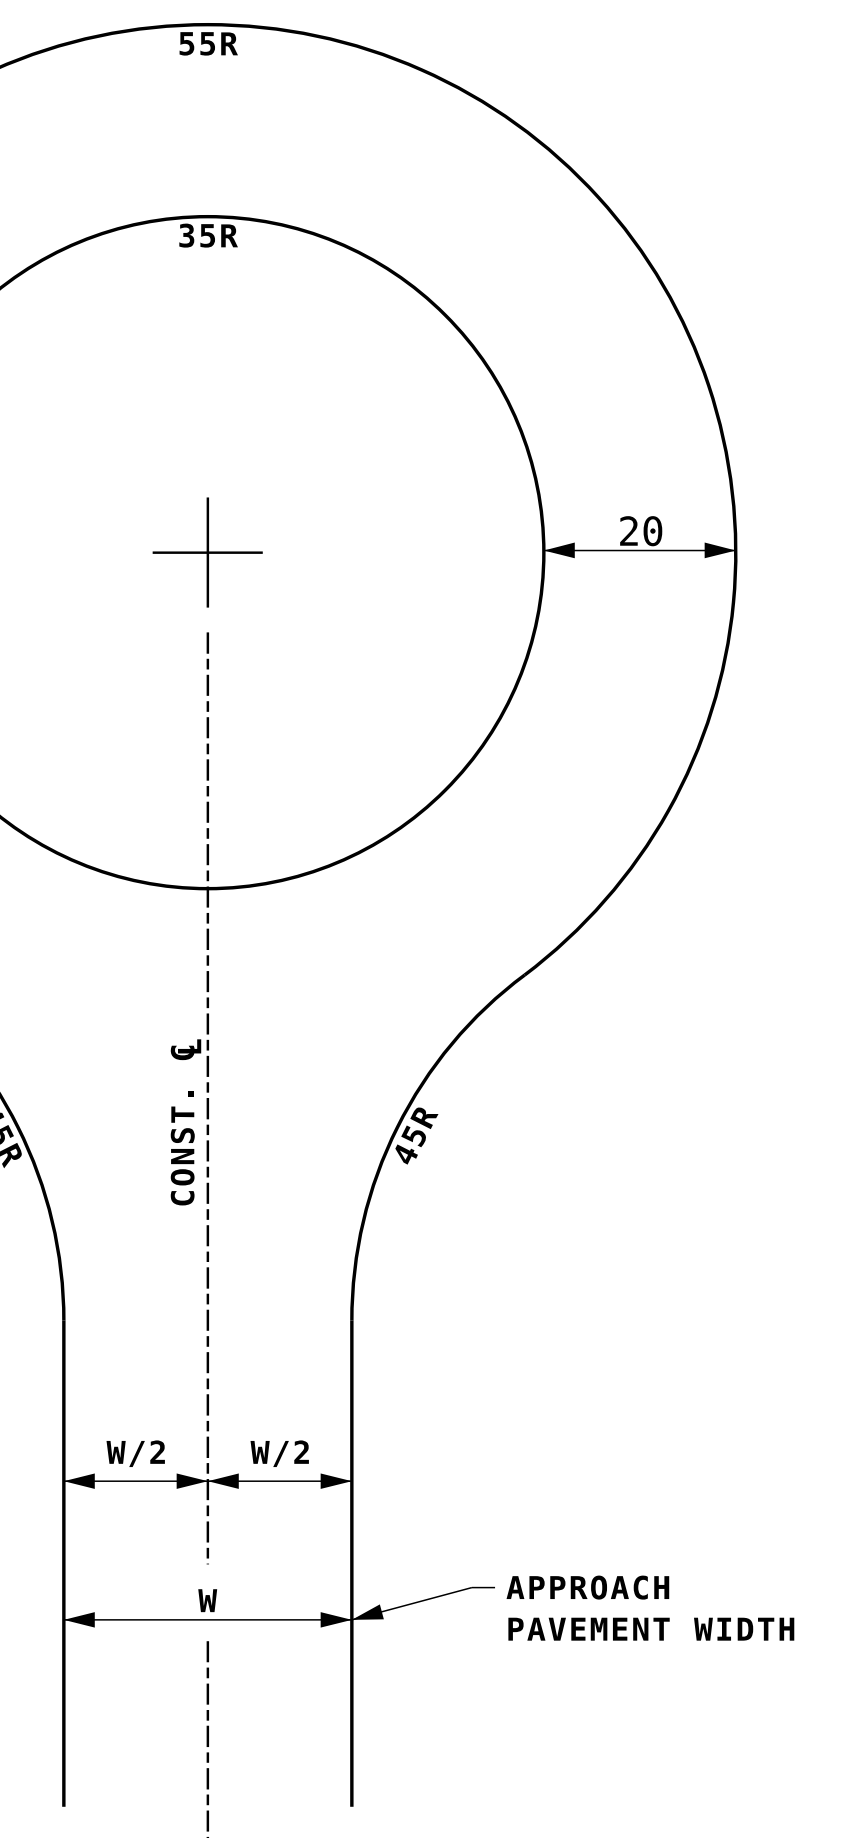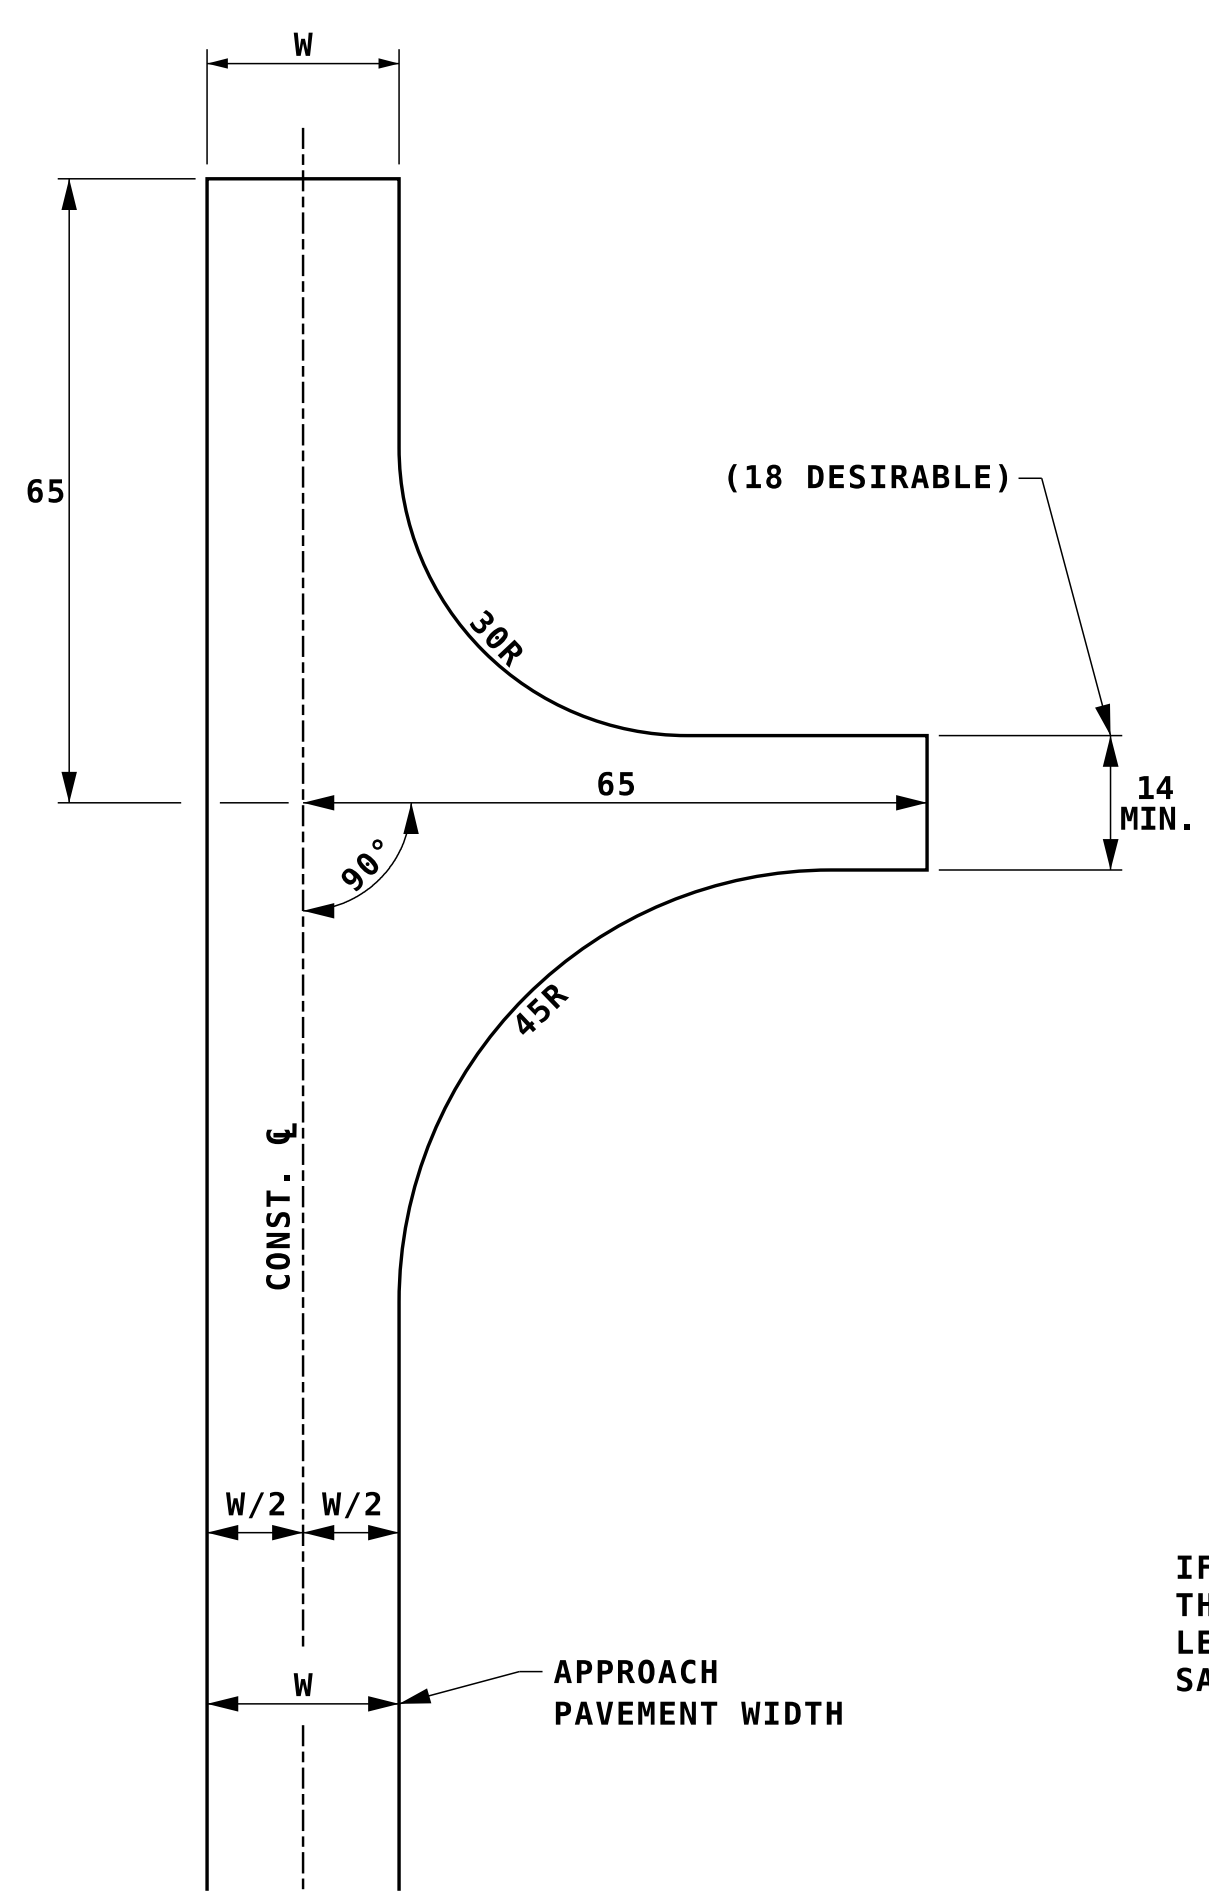

TYPE C
(SPECIAL USE ONLY)

- NOTES:
1. ALL DIMENSIONS ARE IN FEET UNLESS OTHERWISE NOTED.
 2. ALL TURNS ARE BASED ON A "SU" DESIGN VEHICLE.
 3. A MINIMUM OF 10' SHOULD BE PROVIDED FROM ANY OBSTRUCTION (I.E. FENCE, CUT SLOPE, GUARD RAIL, ETC.) FOR SNOW STORAGE.
 4. COORDINATE LAYOUT WITH MUNICIPALITY FOR SIZE AND RADII OF TURN-AROUNDS.

IF CONDITIONS WARRANT, THIS TYPE MAY BE OFFSET LEFT OR RIGHT USING THE SAME RADII AS SHOWN

TURN AROUNDS

REVISION DATE	DGN	STATE PROJECT NO.	SHEET NO.	TOTAL SHEETS
DM_SAM-18 08/29/2023	dm-sam-18	12345	18	19