



**DECELERATION LANE WITH CURBED RAMP**

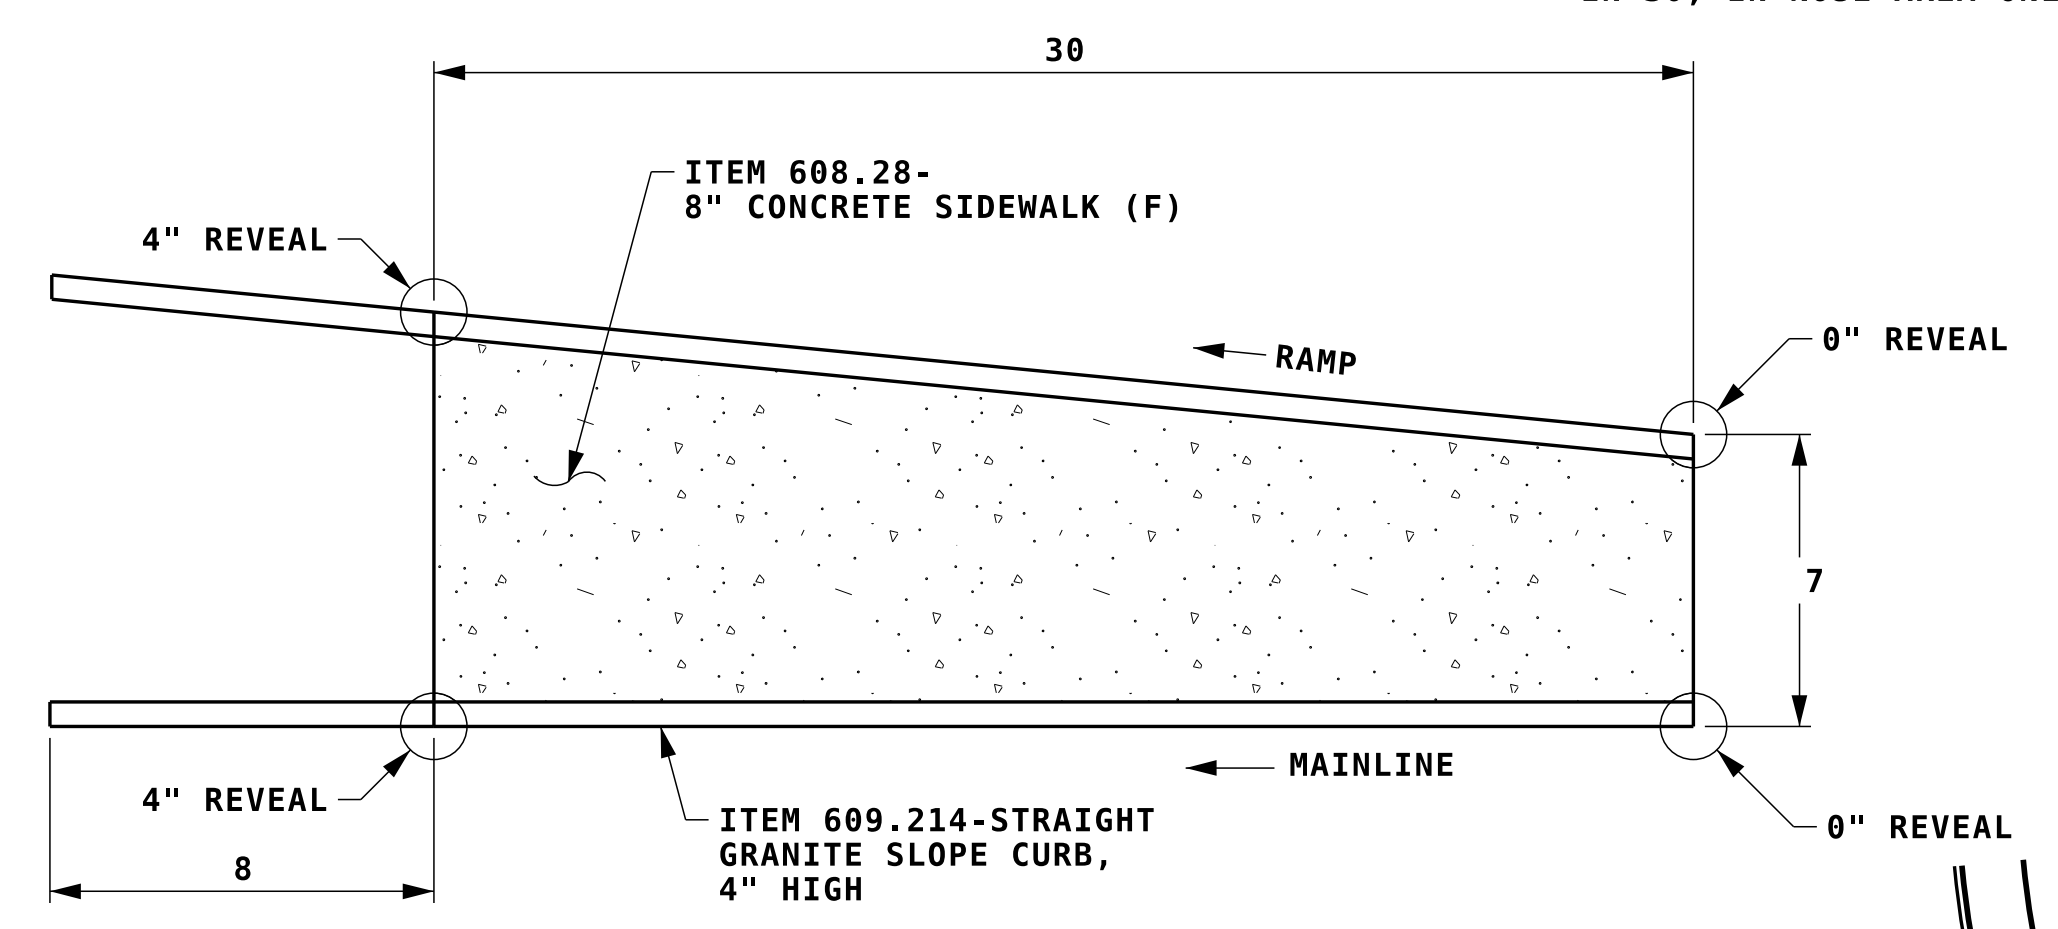

**OFF RAMP CONCRETE NOSE PLAN VIEW**  
NOT TO SCALE

- NOTES:
1. ALL DIMENSIONS ARE IN FEET UNLESS OTHERWISE NOTED.
  2. GUARDRAIL IS SHOWN ON THIS PLAN ONLY AS A GUIDE TO INDICATE THE LOCATION OF GUARDRAIL AT ITS TRANSITION NEAR THE NOSE. NORMALLY NEW GUARDRAIL INSTALLATIONS ARE NOT SHOWN ON FINAL PLANS, EXCEPT IN SPECIAL CASES TO SHOW TRANSITION OR OTHER SPECIAL TREATMENT.
  3. FOR PAVEMENT MARKING LAYOUT AND MATERIALS, SEE NHDOT STANDARD PLANS AND MUTCD

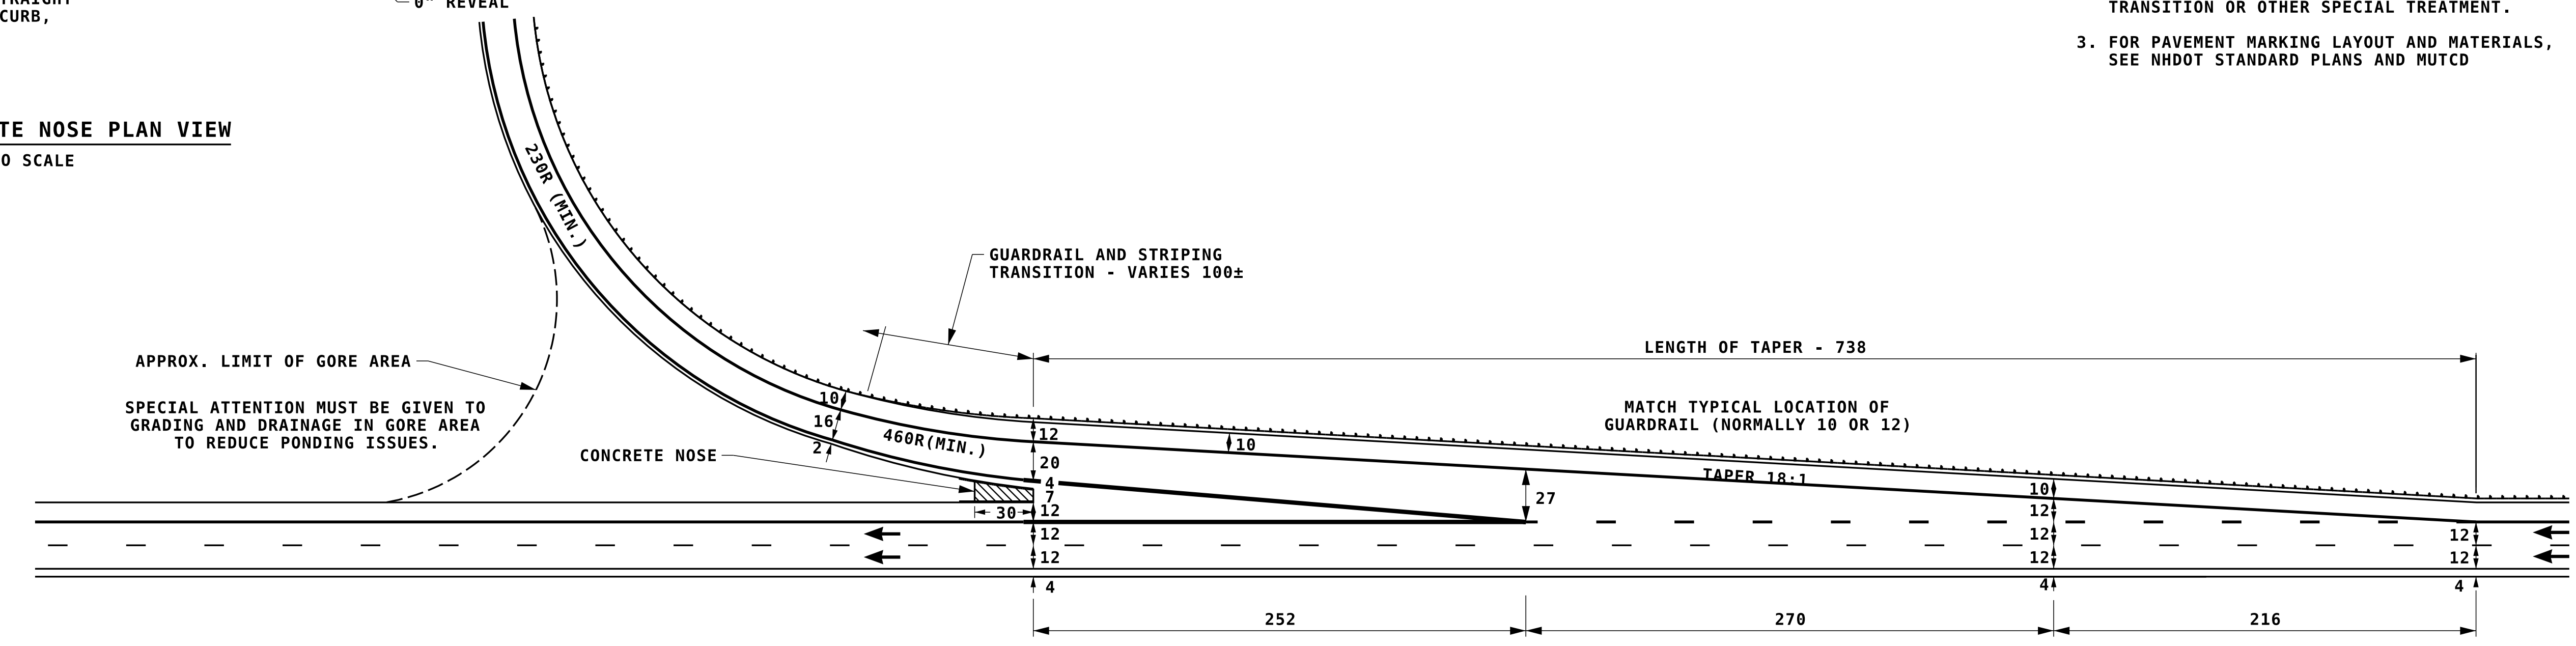

**DECELERATION LANE WITH UNCURBED RAMP**

STATE OF NEW HAMPSHIRE				
SAMPLE				
DEPARTMENT OF TRANSPORTATION		BUREAU OF HIGHWAY DESIGN		
<b>DECELERATION LANE WITH CURBED AND UNCURBED RAMP</b>				
REVISION DATE	DGN	STATE PROJECT NO.	SHEET NO.	TOTAL SHEETS
DM_SAM-2 08/29/2023	dm-sam-2	12345	2	19