


WEAVING SECTION - CURBED

★ THIS DIMENSION WILL BE 24 AT ALL GUARDRAIL LOCATIONS ON INTERSTATE PROJECTS.

NOTE:

1. ALL DIMENSIONS ARE IN FEET UNLESS OTHERWISE NOTED.
2. FOR ADDITIONAL DETAILS AT RAMP GORES, SEE SAMPLE ACCELERATION AND DECELERATION LANES.
3. ARROWS SHOWN ON THIS PLAN ARE ONLY TO SHOW TRAFFIC FLOW. THESE ARE NOT INTENDED TO REPRESENT PAVEMENT MARKINGS.

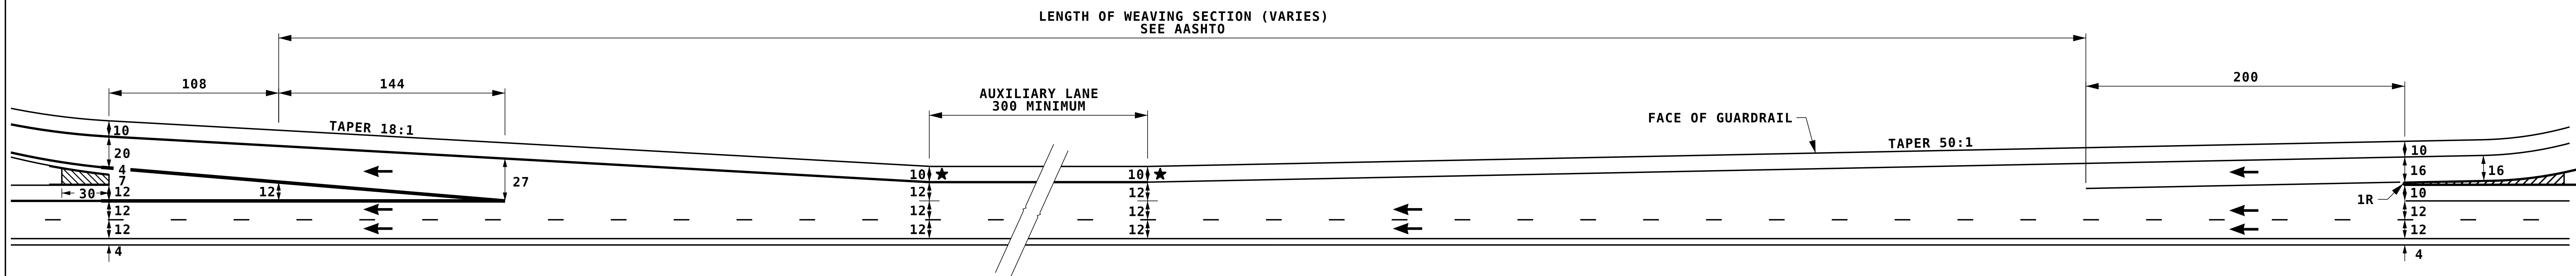

WEAVING SECTION - UNCURBED

★ THIS DIMENSION WILL BE 12 AT ALL GUARDRAIL LOCATIONS ON INTERSTATE PROJECTS.

STATE OF NEW HAMPSHIRE
SAMPLE
DEPARTMENT OF TRANSPORTATION BUREAU OF HIGHWAY DESIGN

TREATMENT FOR WEAVING SECTIONS

REVISION DATE	DGN	STATE PROJECT NO.	SHEET NO.	TOTAL SHEETS
DM_SAM-3 08/29/2023	dm-sam-3	12345	3	19