
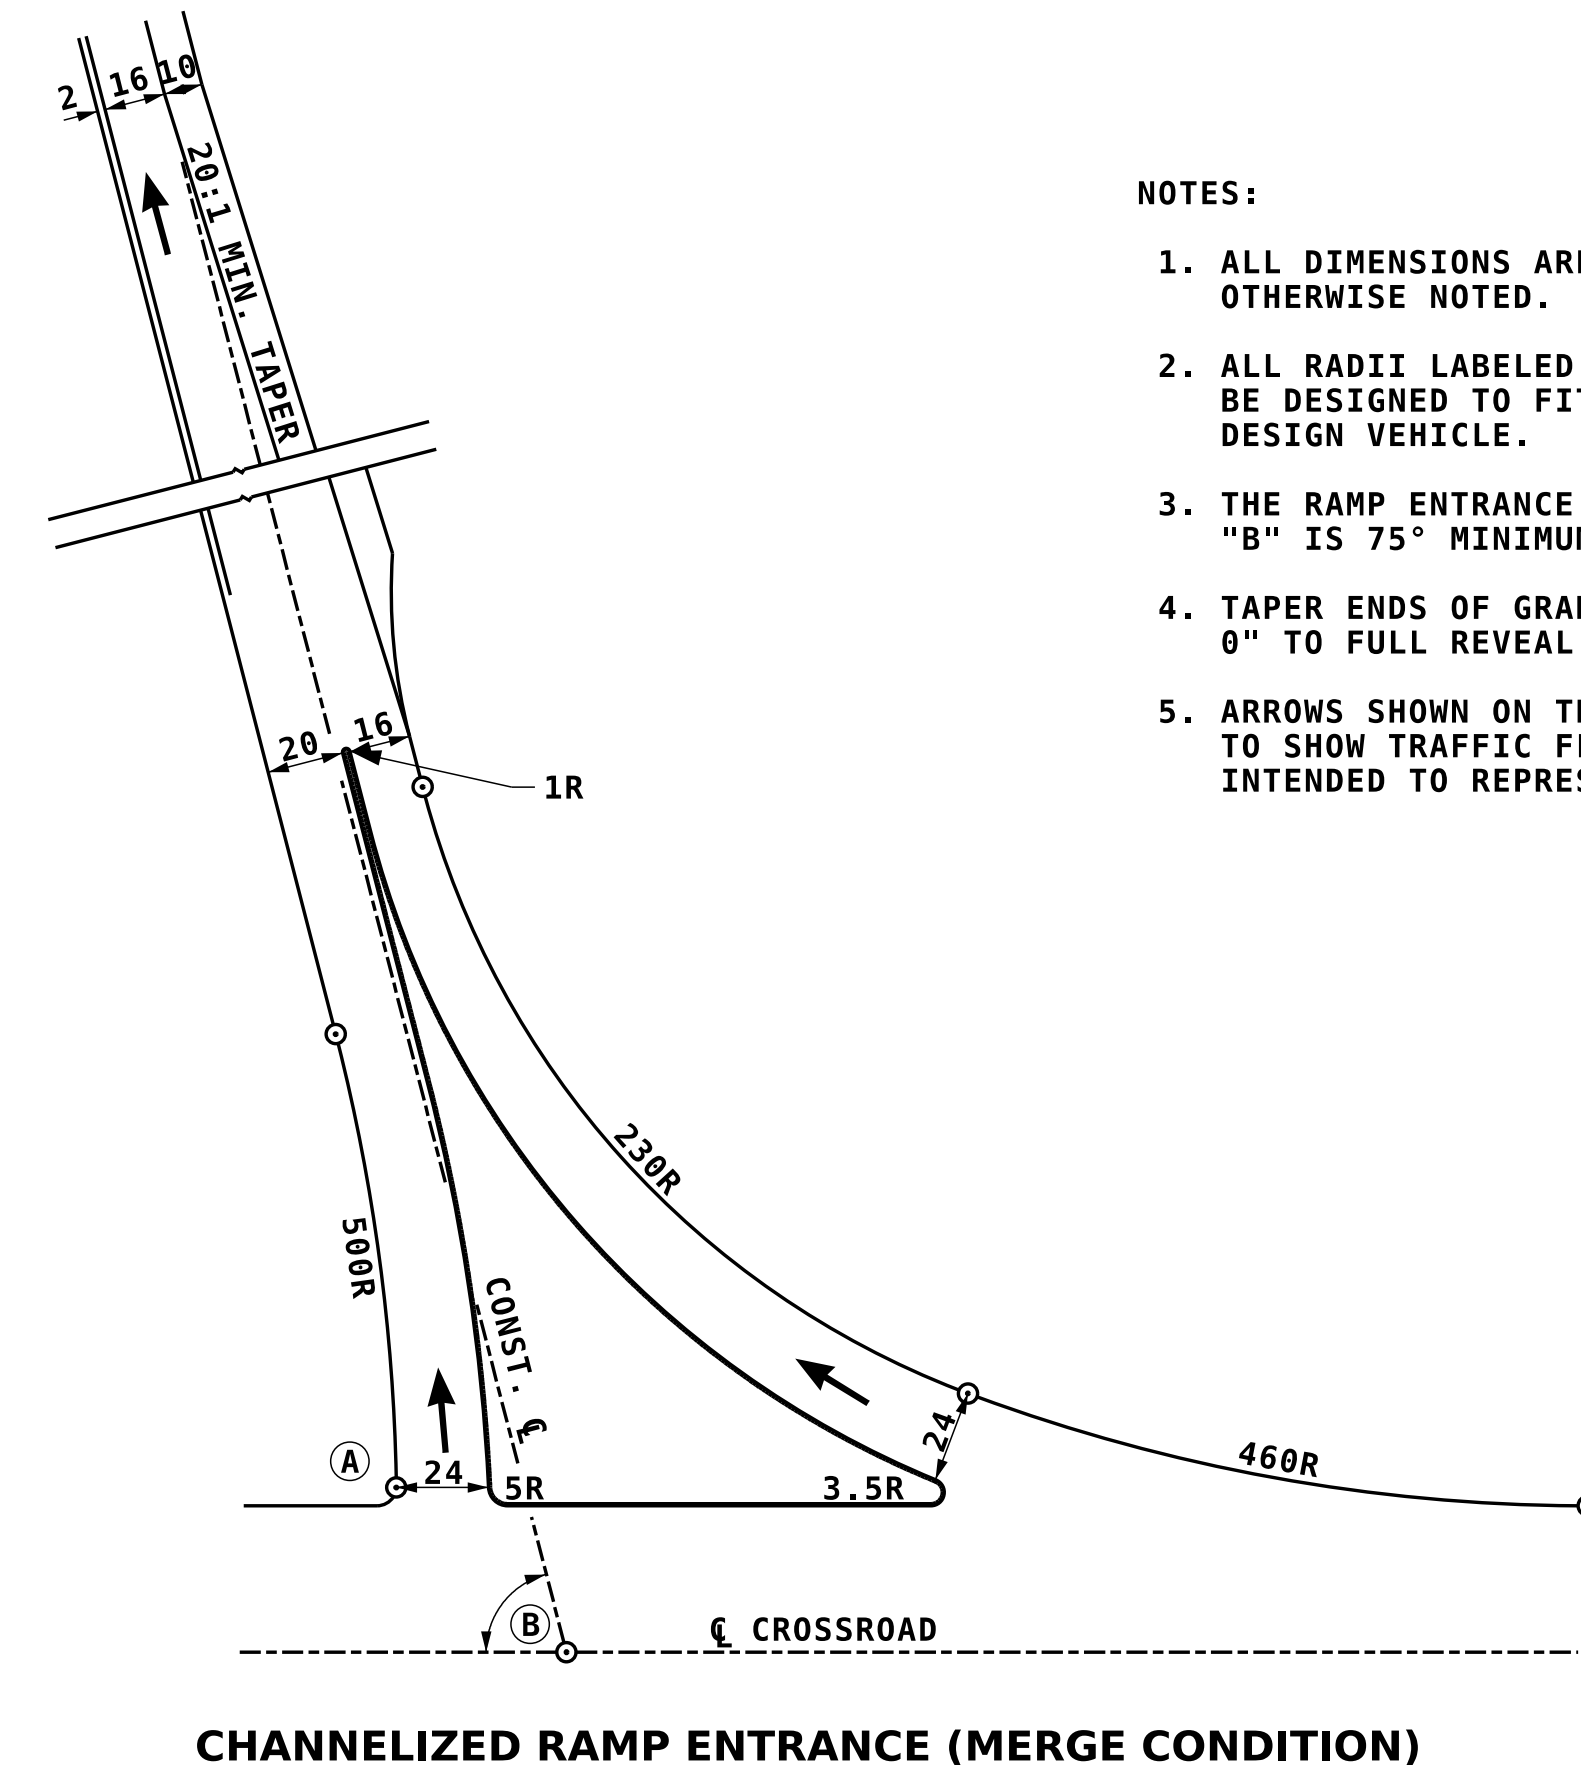
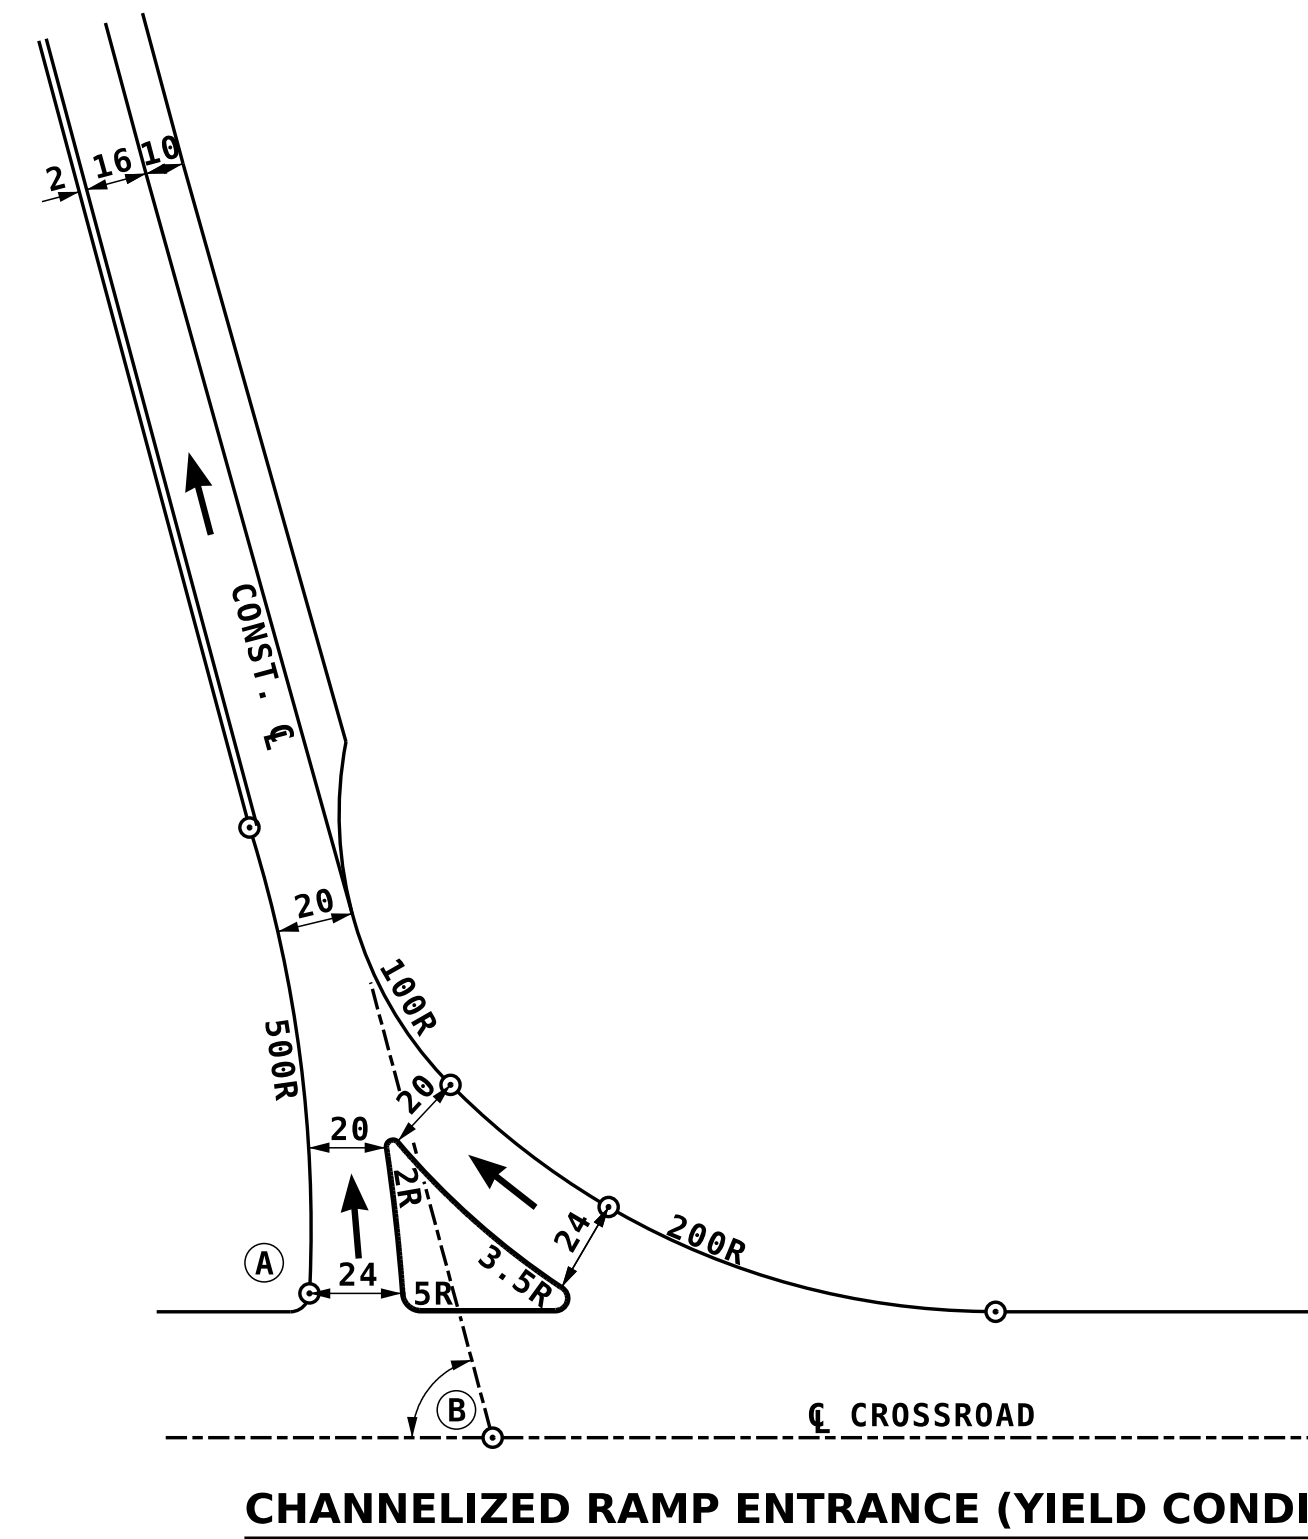


CURBED RAMP TERMINALS

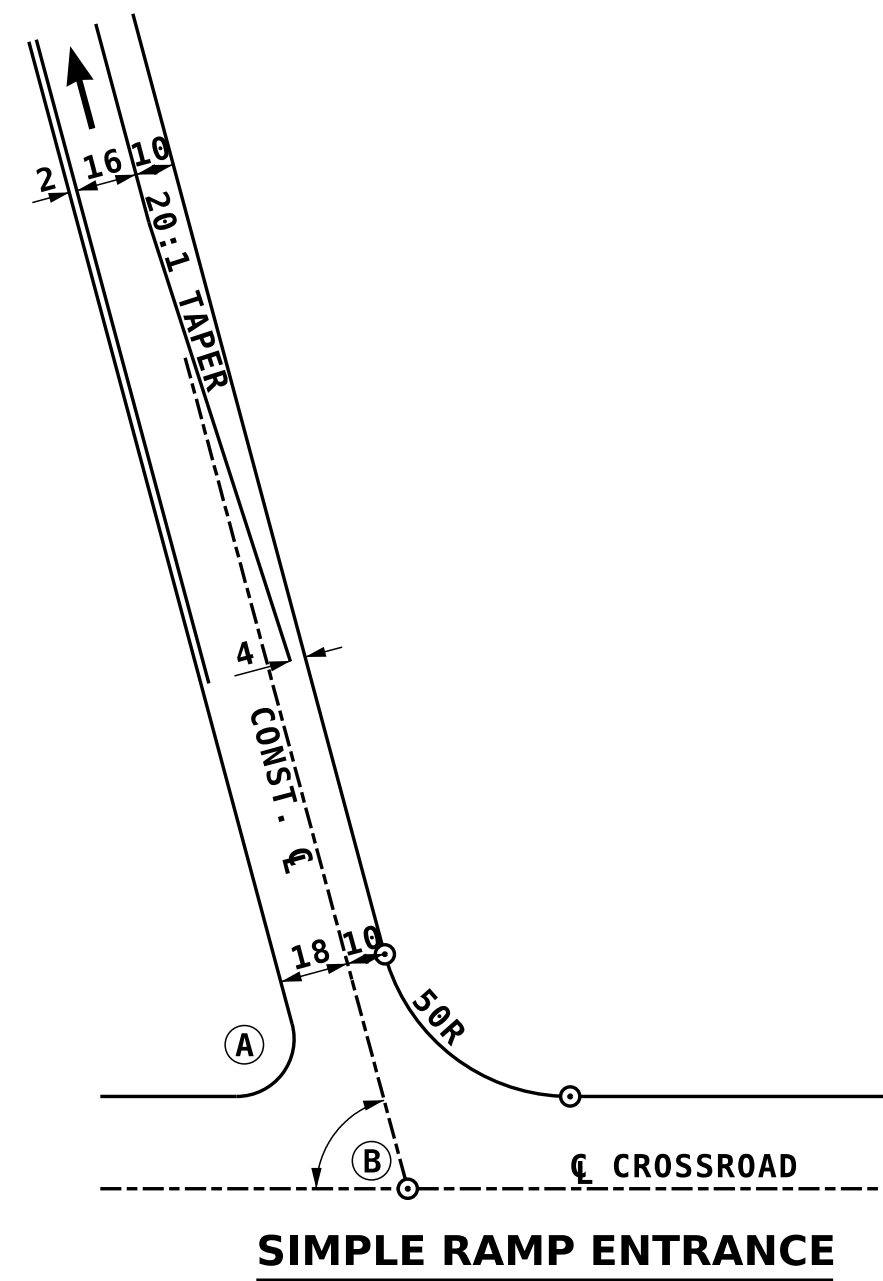

UNCURBED RAMP TERMINALS

- NOTES:
1. ALL DIMENSIONS ARE IN FEET UNLESS OTHERWISE NOTED.
 2. ALL RADII LABELED "A" WILL TYPICALLY BE DESIGNED TO FIT THE APPROPRIATE DESIGN VEHICLE.
 3. THE RAMP ENTRANCE SKEW ANGLE LABELED "B" IS 75° MINIMUM DESIRABLE.
 4. TAPER ENDS OF GRANITE SLOPE CURB FROM 0" TO FULL REVEAL IN 8 FEET.
 5. ARROWS SHOWN ON THIS PLAN ARE ONLY TO SHOW TRAFFIC FLOW. THESE ARE NOT INTENDED TO REPRESENT PAVEMENT MARKINGS.

STATE OF NEW HAMPSHIRE
SAMPLE
DEPARTMENT OF TRANSPORTATION BUREAU OF HIGHWAY DESIGN

RAMP ENTRANCE TERMINALS

REVISION DATE	DGN	STATE PROJECT NO.	SHEET NO.	TOTAL SHEETS
DM_SAM-4 08/29/2023	dm-sam-4	12345	4	19