


FOR USE AS A GUIDE ONLY

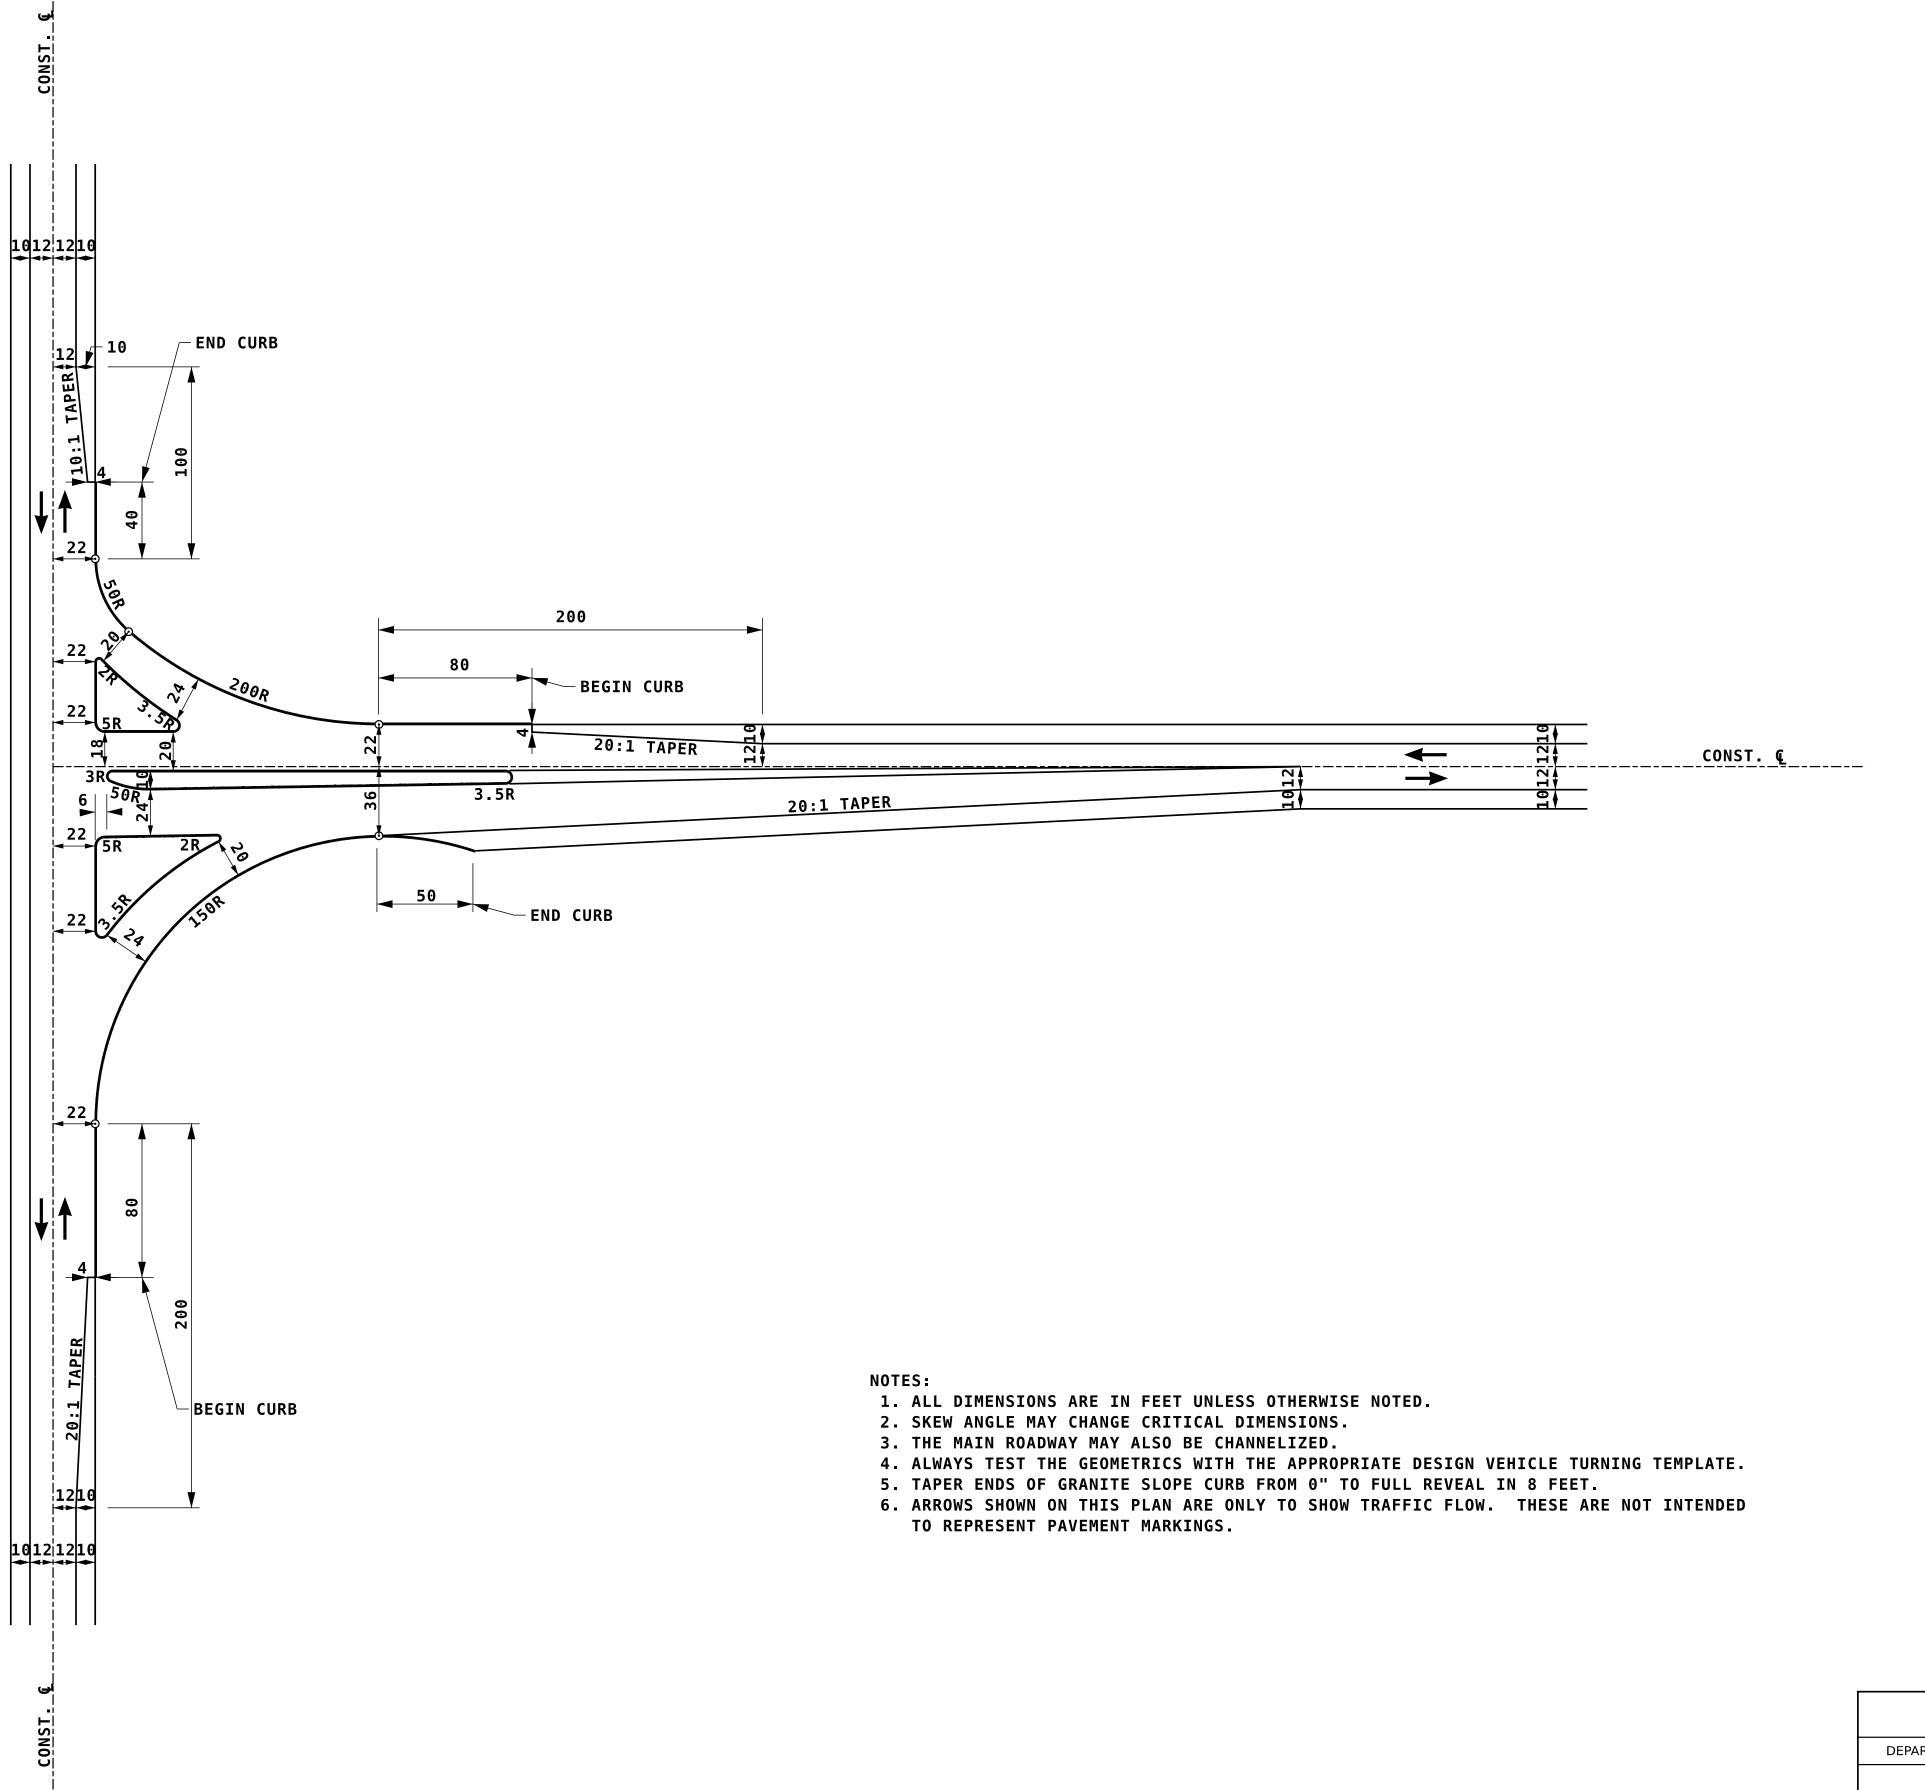

## STATE OF NEW HAMPSHIRE DEPARTMENT OF TRANSPORTATION • BUREAU OF HIGHWAY DESIGN

MAJOR "T" TYPE CHANNELIZED INTERSECTION

STATE PROJECT NO. SHEET NO. TOTAL SHEETS REVISION DATE DM\_SAM-8 08/29/2023 dm-sam-8 12345 19