


**YIELD CONDITION  
ALTERNATIVE FOR RIGHT TURN  
MAJOR-MAJOR ROUTE JUNCTION**

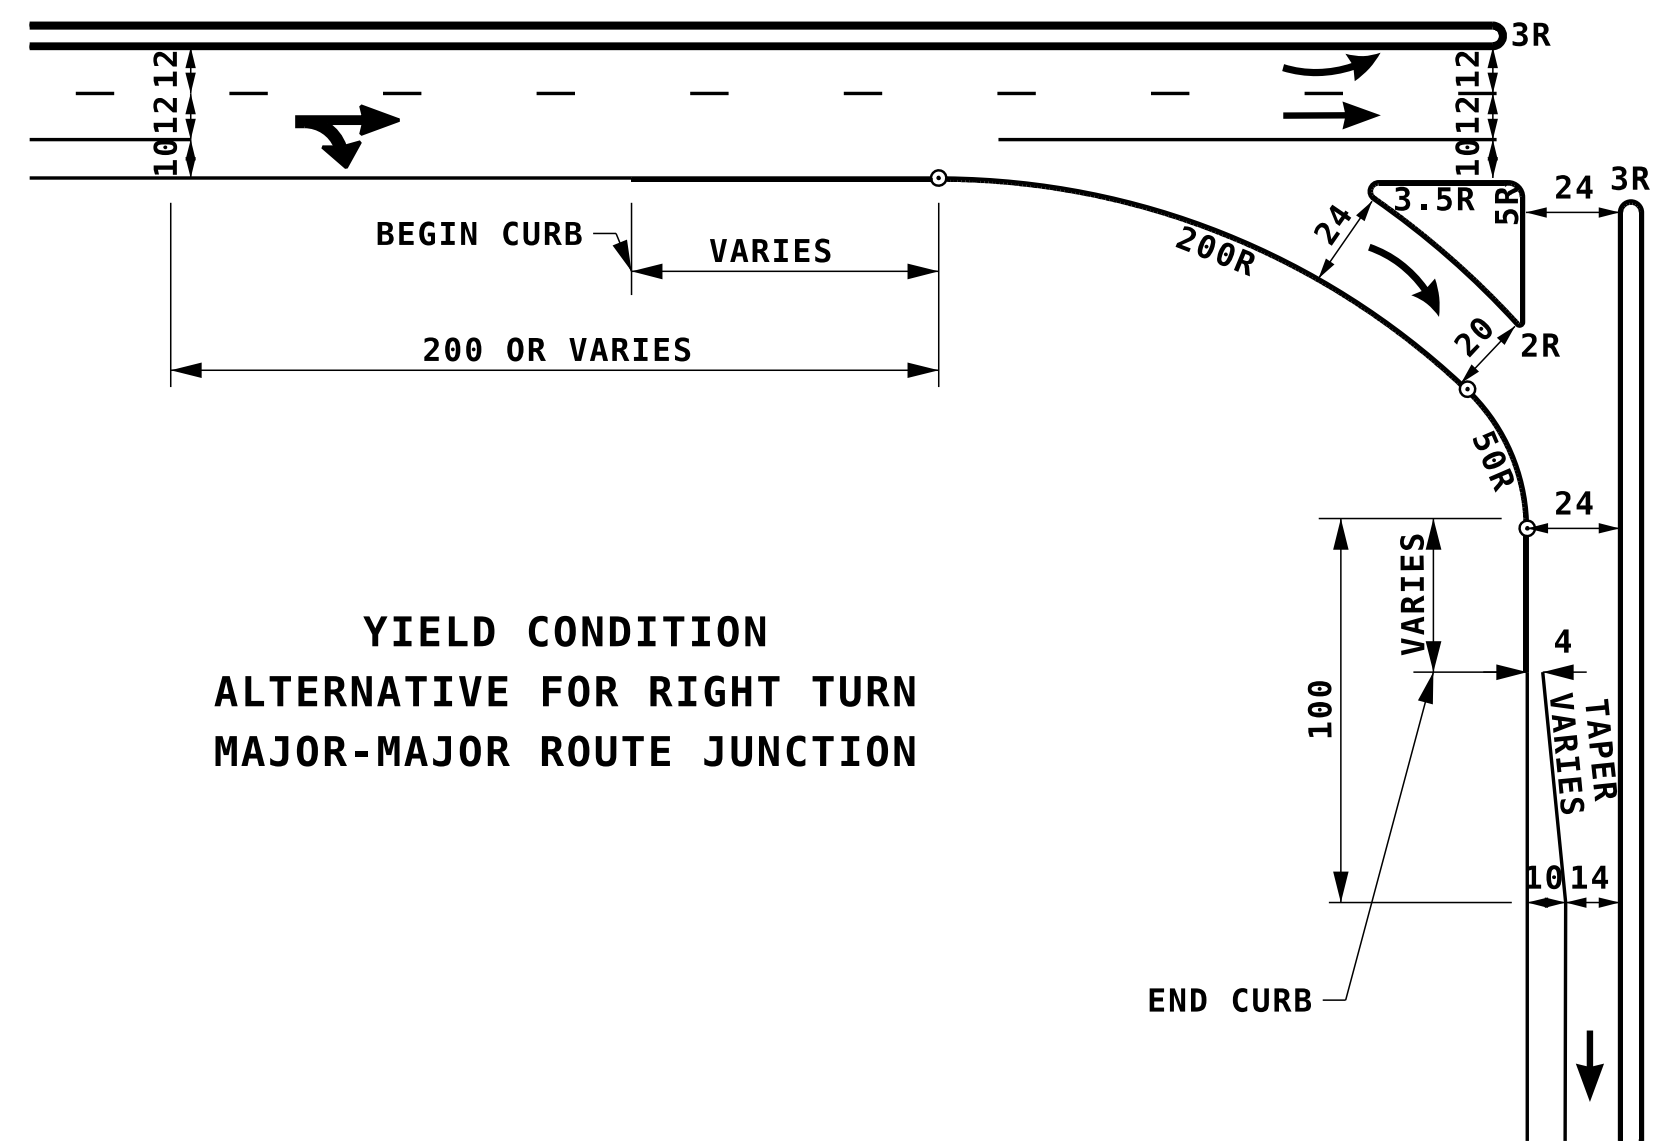

**YIELD CONDITION  
ALTERNATIVE FOR RIGHT TURN  
MAJOR-MAJOR ROUTE JUNCTION**

**MAJOR - MINOR  
ROUTE JUNCTION**

- NOTES:**
1. ALL DIMENSIONS ARE IN FEET UNLESS OTHERWISE NOTED.
  2. A 6 FOOT MINIMUM ISLAND SETBACK IS REQUIRED. ADDITIONAL SETBACK MAY BE NEEDED TO ACCOMMODATE THE DESIGN VEHICLE.
  3. RIGHT TURN DECELERATION LANE - FOR DESIGN LENGTH SEE AASHTO POLICY.
  4. STORAGE LENGTH WILL BE DETERMINED BY AASHTO POLICY OR BY AN INTERSECTION CAPACITY ANALYSIS.
  5. TAPER ENDS OF GRANITE SLOPE CURB FROM 0" TO FULL REVEAL IN 8 FEET.
  6. ALL RADII LABELED "A" WILL TYPICALLY BE DESIGNED TO FIT THE APPROPRIATE DESIGN VEHICLE.
  7. ARROWS SHOWN ON THIS PLAN ARE ONLY TO SHOW TRAFFIC FLOW. THESE ARE NOT INTENDED TO REPRESENT PAVEMENT MARKINGS.

<b>STATE OF NEW HAMPSHIRE</b>				
<b>SAMPLE</b>				
DEPARTMENT OF TRANSPORTATION		BUREAU OF HIGHWAY DESIGN		
<b>RURAL ROUTE JUNCTION</b>				
REVISION DATE	DGN	STATE PROJECT NO.	SHEET NO.	TOTAL SHEETS
DM_SAM-9 08/29/2023	dm-sam-9	12345	9	19