





NOTE: REFER TO PAVEMENT LAYOUT PLANS AND CROSS-SECTIONS FOR DRIVEWAY LENGTHS, WIDTHS, RADII, CURB CUTS, GRADES AND PAVEMENT & BASE COURSE DEPTHS

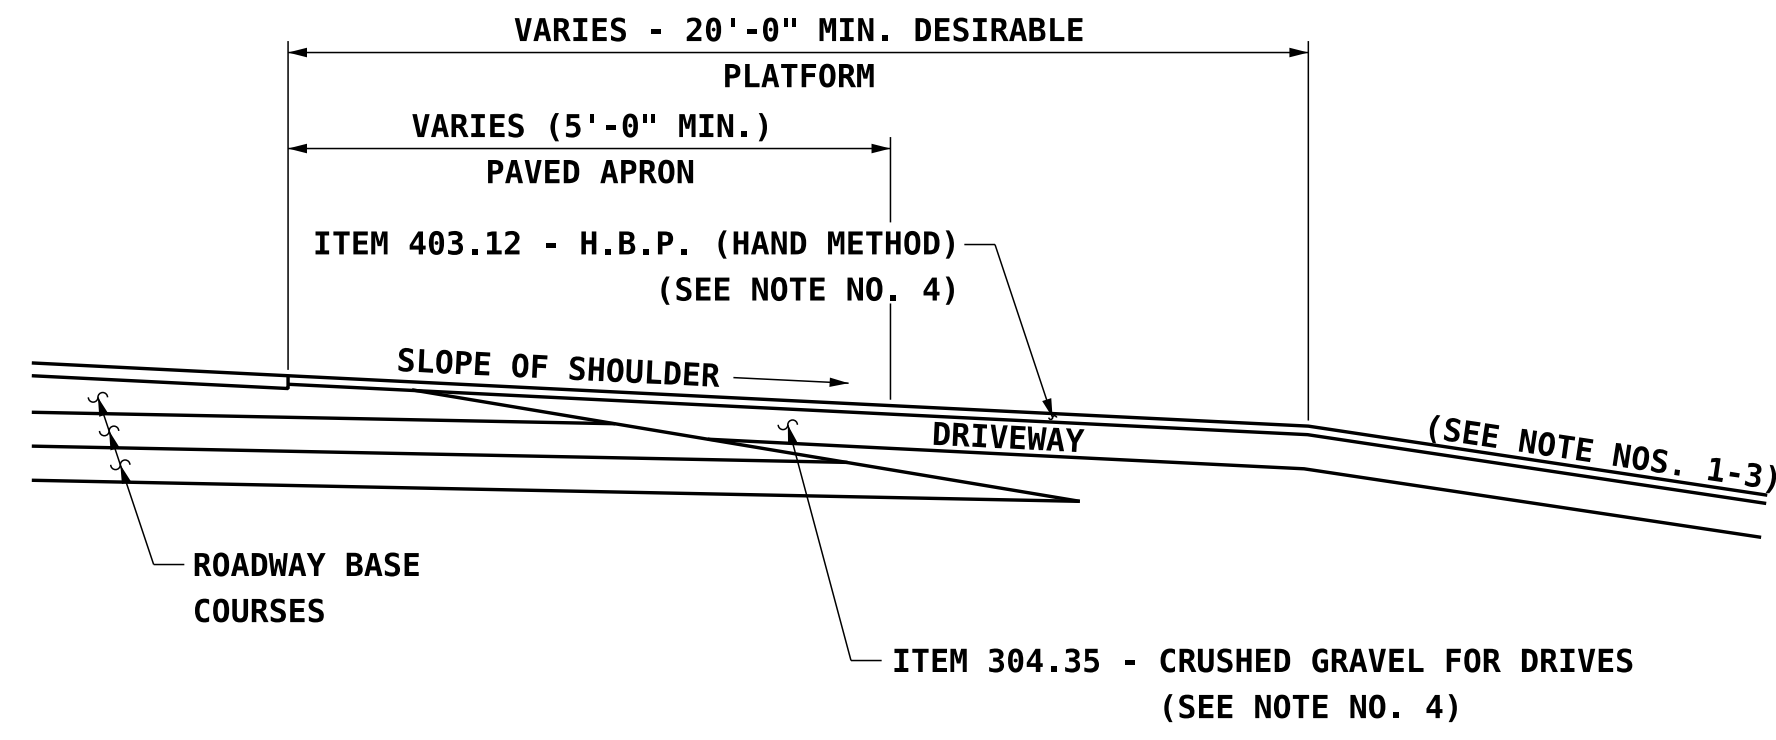


TYPICAL UNCURBED DRIVE IN FILL SECTION

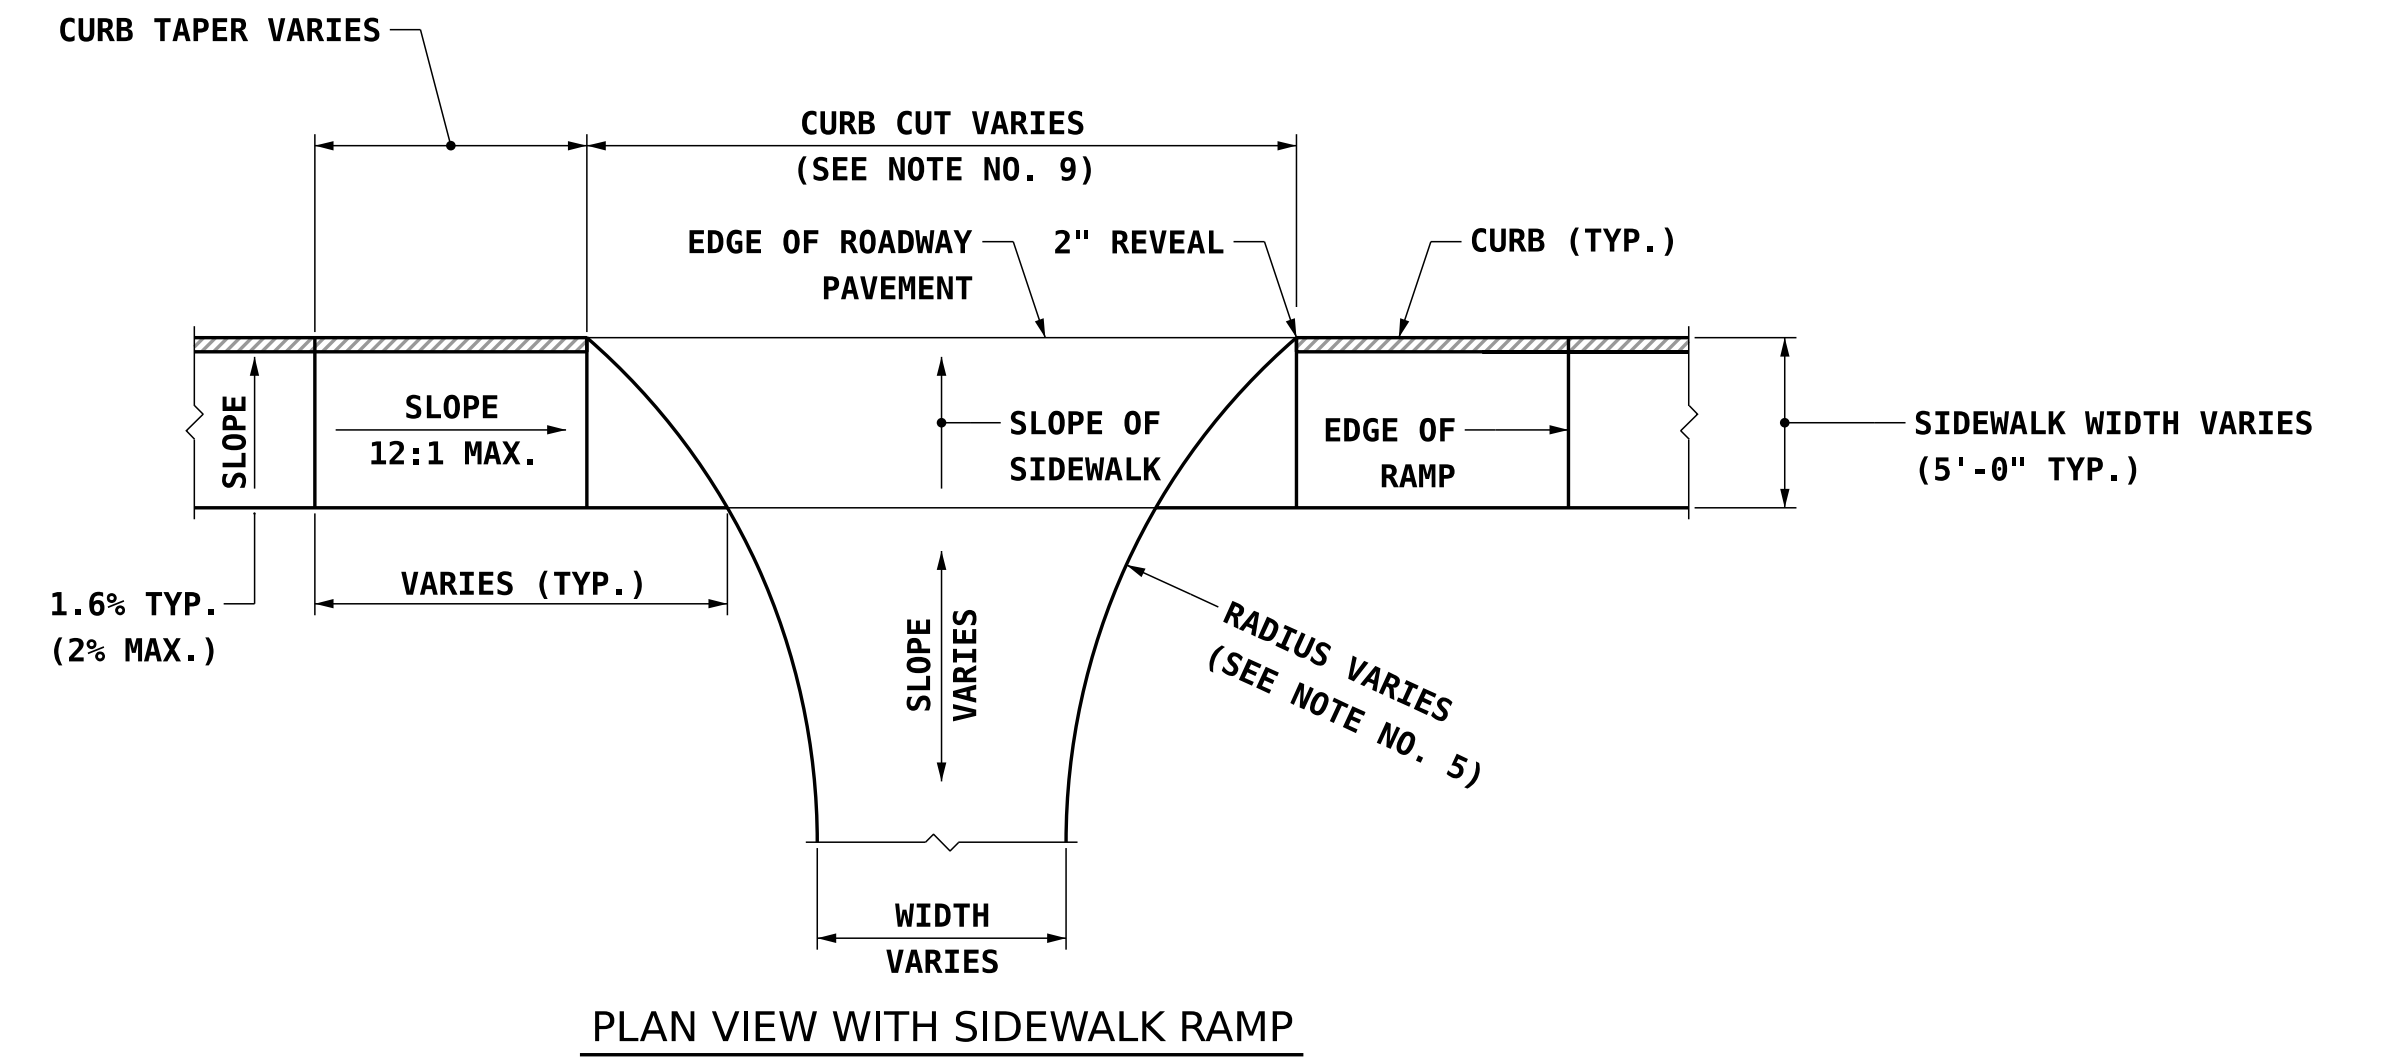


PLAN VIEW WITH SIDEWALK RAMP

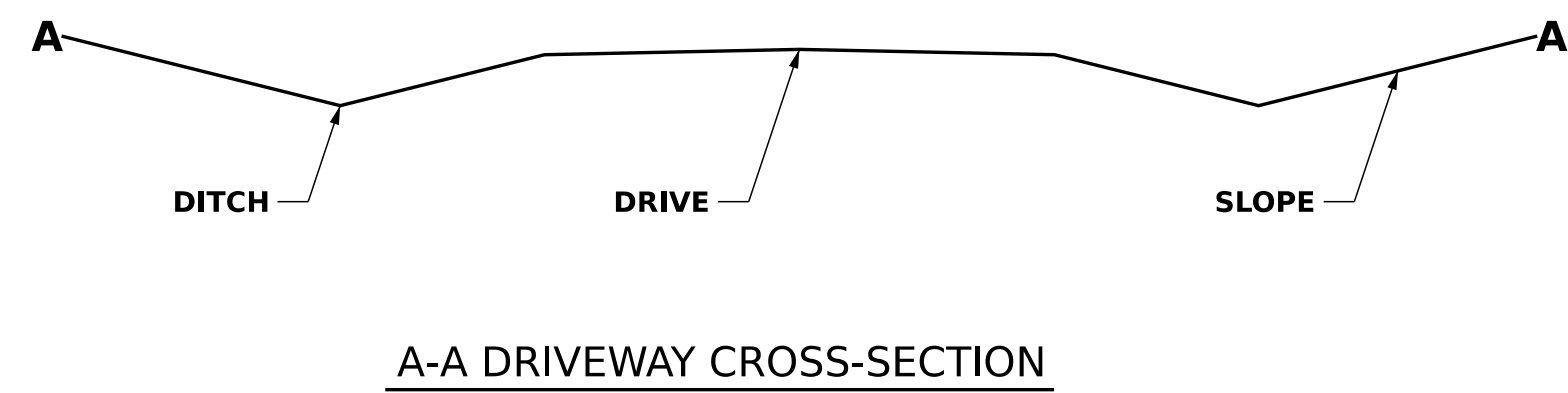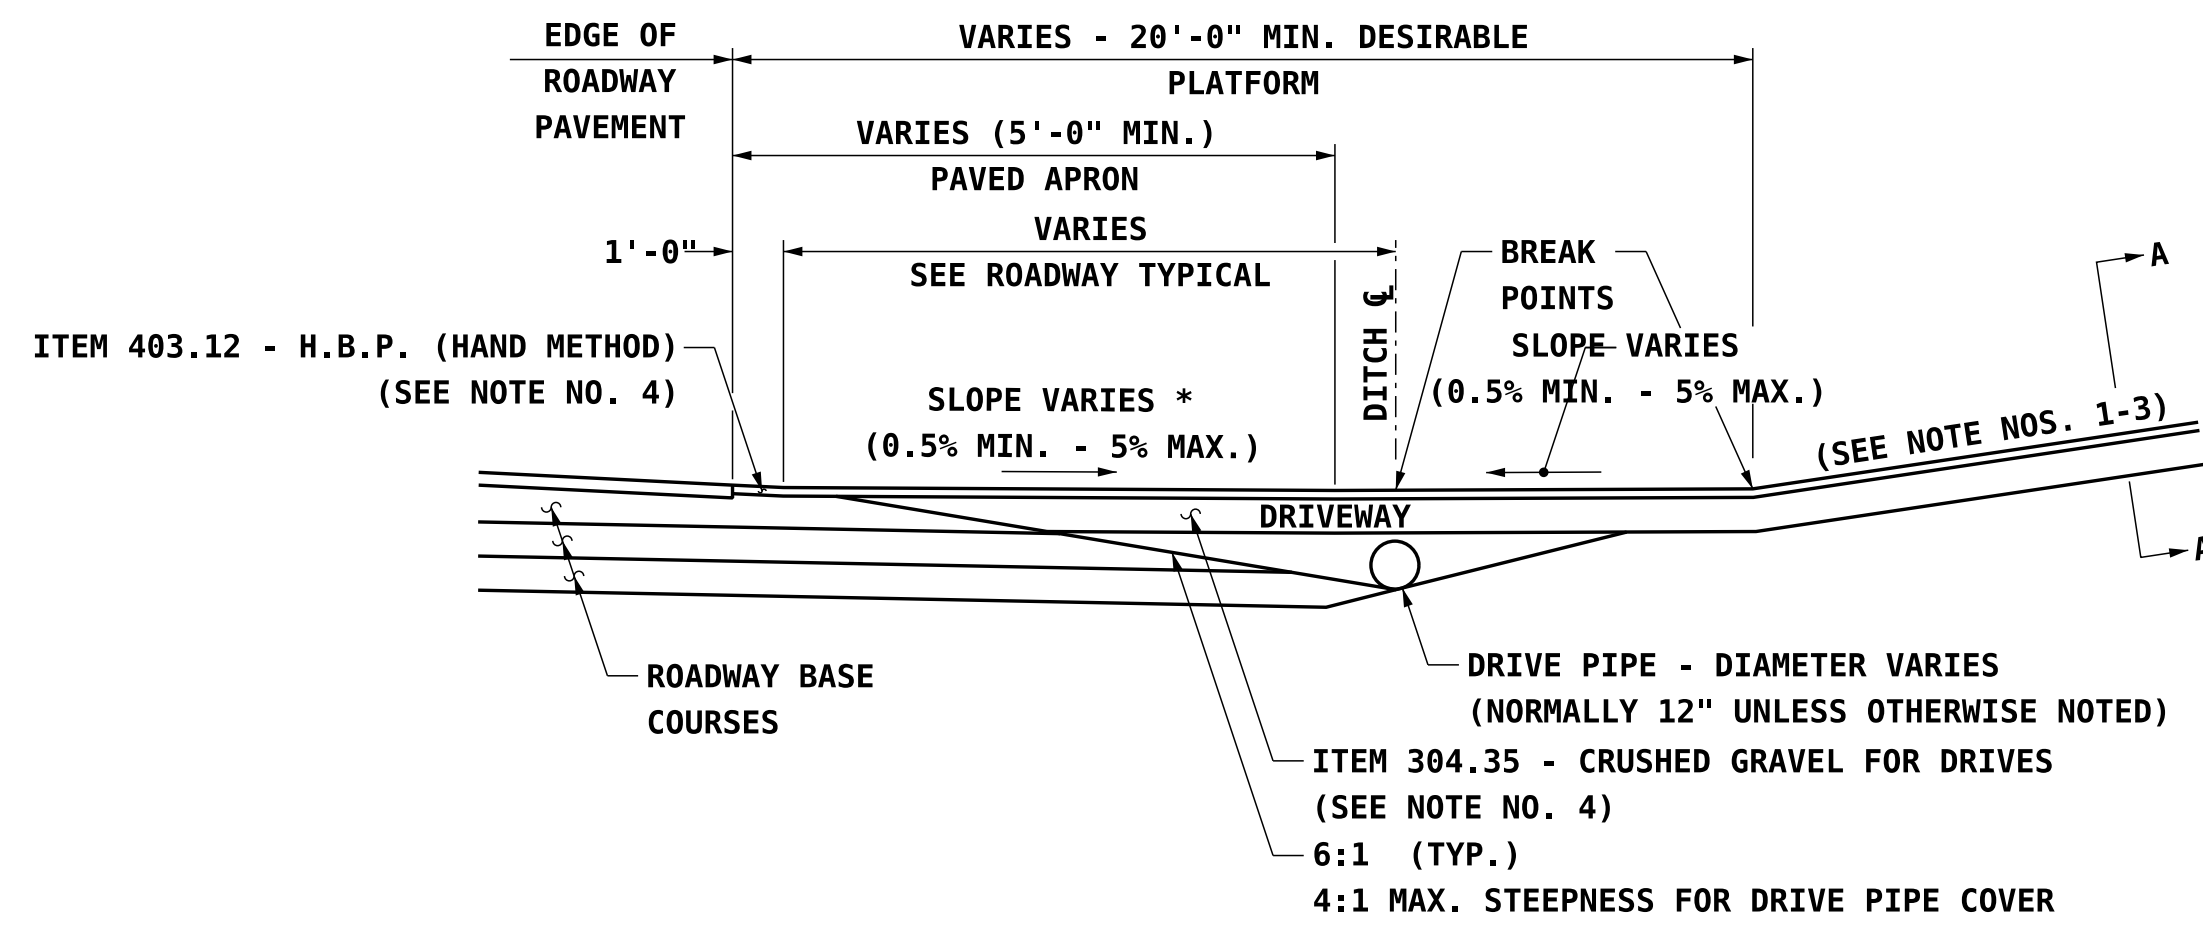


TYPICAL UNCURBED DRIVE IN CUT SECTION

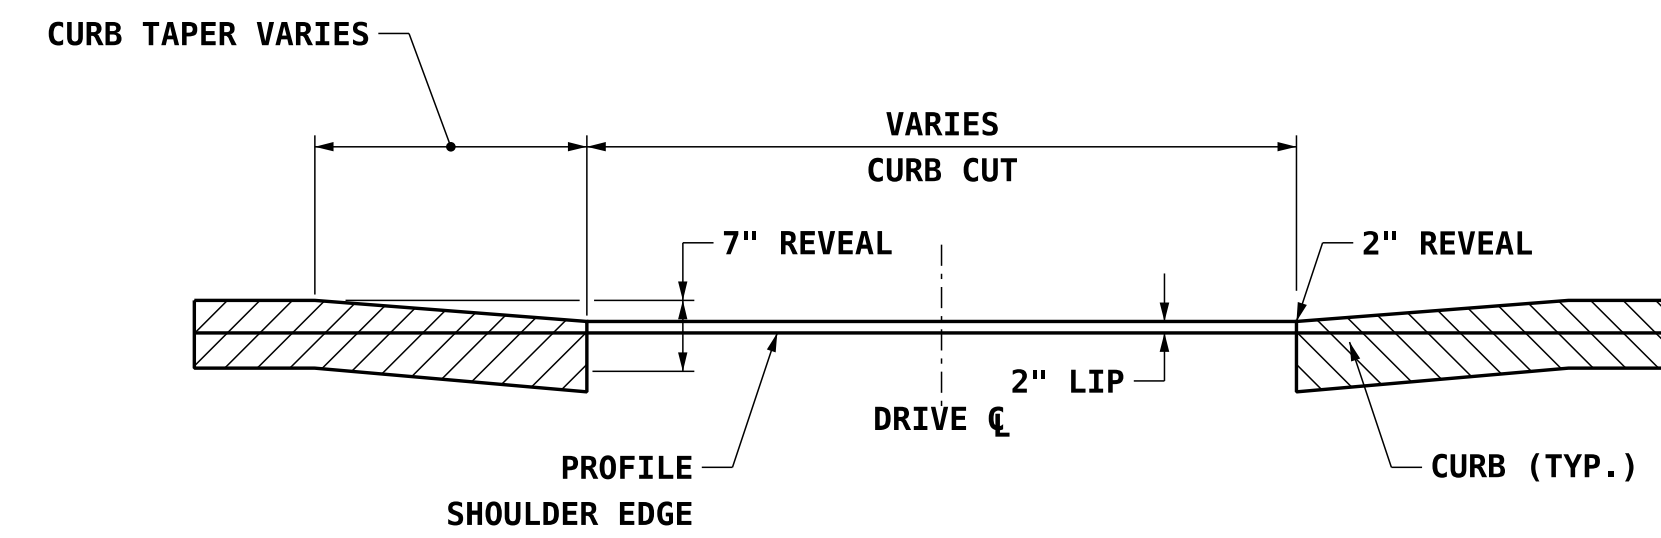

END VIEW

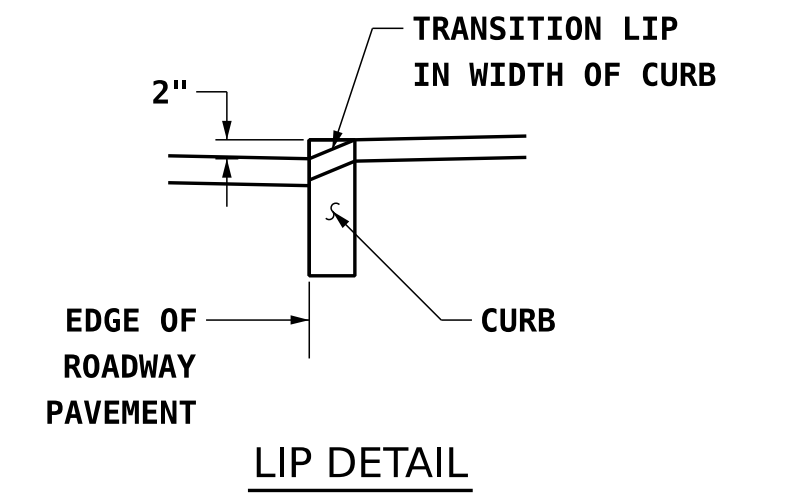

LIP DETAIL

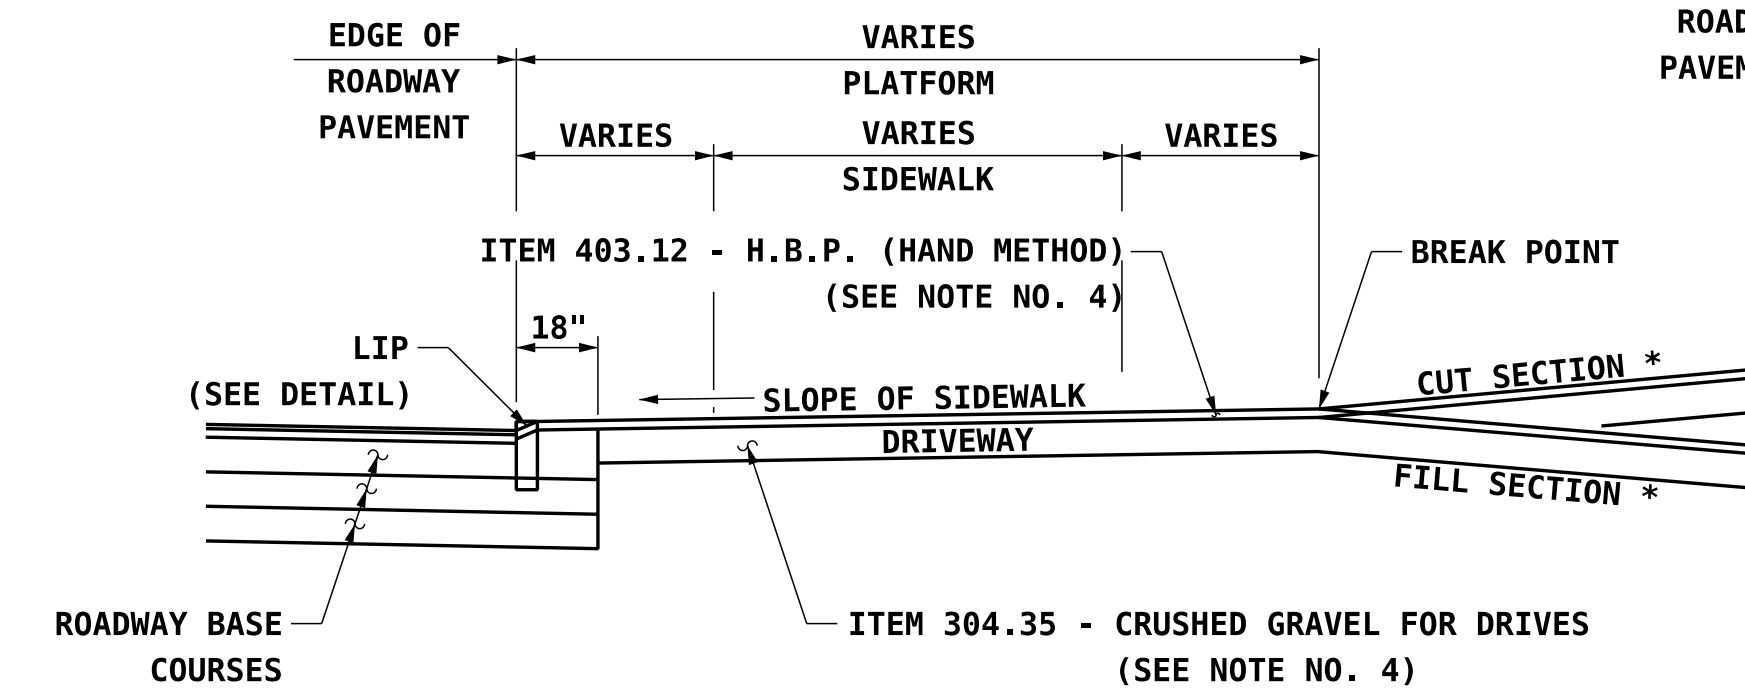

TYPICAL URBAN CURBED DRIVE IN CUT/FILL SECTION

GENERAL NOTES

- GRADES OF MAJOR ENTRANCES BEYOND THE PLATFORM SHOULD NOT EXCEED 8%.
- GRADES OF OTHER DRIVES BEYOND THE PLATFORM SHOULD NOT EXCEED 15%.
- THE ALGEBRAIC DIFFERENCE BETWEEN TWO ADJACENT GRADES SHOULD NOT EXCEED 10%.
- PAVEMENT AND BASE COURSE DEPTHS ARE:
 - TYPICALLY 8" CRUSHED GRAVEL WITH 3" HBP (HAND METHOD, PLACED IN 2 COURSES) FOR RESIDENTIAL DRIVES ADJACENT TO ROADWAYS WITH CONVENTIONAL CRUSHED GRAVEL, GRAVEL, AND SAND STRUCTURAL BOX. IF THE DRIVE IS ADJACENT TO A ROADWAY WITH A CRUSHED STONE STRUCTURAL BOX, 6" OF CRUSHED STONE FINE GRADATION MAY BE SUBSTITUTED FOR THE 8" OF CRUSHED GRAVEL NOTED ABOVE.
 - TYPICALLY 12" CRUSHED GRAVEL WITH 3" HBP (HAND METHOD, PLACED IN 2 COURSES) FOR COMMERCIAL DRIVES WITH FREQUENT HEAVY TRUCK TRAFFIC THAT ARE ADJACENT TO ROADWAYS WITH CONVENTIONAL CRUSHED GRAVEL, GRAVEL, AND SAND STRUCTURAL BOX. IF THE DRIVE IS ADJACENT TO A ROADWAY WITH A CRUSHED STONE STRUCTURAL BOX, 9" OF CRUSHED STONE FINE GRADATION MAY BE SUBSTITUTED FOR THE 12" OF CRUSHED GRAVEL NOTED ABOVE.
- FOR DESIGN CRITERIA AND OTHER ADDITIONAL INFORMATION, REFER TO THE NHDOT DRIVEWAY MANUAL.
- DITCHES ARE RECOMMENDED FOR UNCURBED DRIVEWAYS IN CUT SLOPES.
- USE SLOPED END SECTIONS ON DRIVE PIPES FOR UNCURBED DRIVEWAYS.
- CURBING CAN BE FLARED TO FIT DRIVE RADII IF APPROPRIATE OR ENDED AS DETAILED ABOVE.
- CURB CUTS FOR RESIDENTIAL DRIVES WITH ANGLES OF ENTRY OF 75°-90° ARE TYPICALLY 25'-0".

STATE OF NEW HAMPSHIRE SPECIAL DETAILS				
DEPARTMENT OF TRANSPORTATION		BUREAU OF HIGHWAY DESIGN		
DRIVEWAY DETAILS				
REVISION DATE	DGN	STATE PROJECT NO.	SHEET NO.	TOTAL SHEETS
Driveway Detail 02-25-2022	driveway-ce	-	4	12