

1.88" RADIUS, 0.50" BORDER, 0.50" INDENT
BLACK ON WHITE,
"YIELD", "TO" & SHIELD BORDER ARE RED.


R1-2B1

DIMENSIONS (inches)/LETTER FONTS										
A	B	C	D	E	F	G	H	I	J	
30	4B	23 ³ / ₄	19 ¹ / ₂	17 ¹ / ₂	5 ¹ / ₄	3 ¹ / ₈	2 ¹ / ₂	3 ¹ / ₂	2 ¹ / ₂	B

REGULATORY SIGN

NHDOT STANDARD PLANS
YIELD TO PEDESTRIANS

REV. DATE	PLATE
07-13-2001	1
02-26-2010	STANDARD SG-2

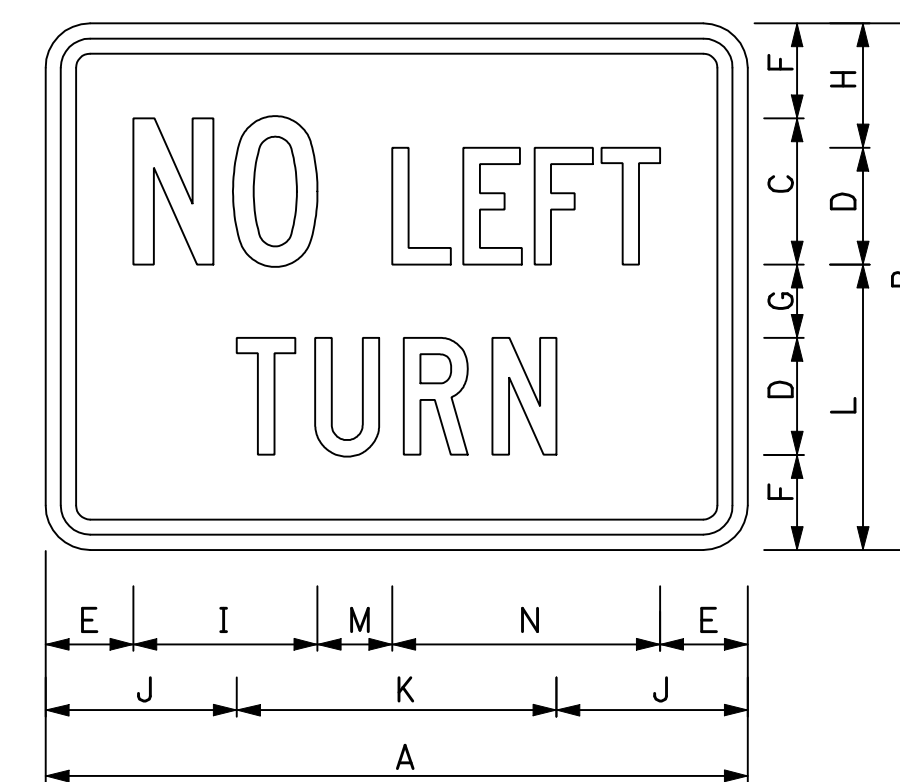

1.50" RADIUS, 0.50" BORDER, 0.50" INDENT
BLACK ON WHITE


R3-3LB1

DIMENSIONS (inches)/LETTER FONTS													
A	B	C	D	E	F	G	H	I	J	K	L	M	N
24	18	5C	4C	3	3 ¹ / ₄	2 ¹ / ₂	4 ¹ / ₄	6 ¹ / ₄	6 ¹ / ₂	11	9 ³ / ₄	2 ⁵ / ₈	9 ¹ / ₈

REGULATORY SIGN

NHDOT STANDARD PLANS

REV. DATE	PLATE
07-13-2001	2
02-26-2010	STANDARD SG-2

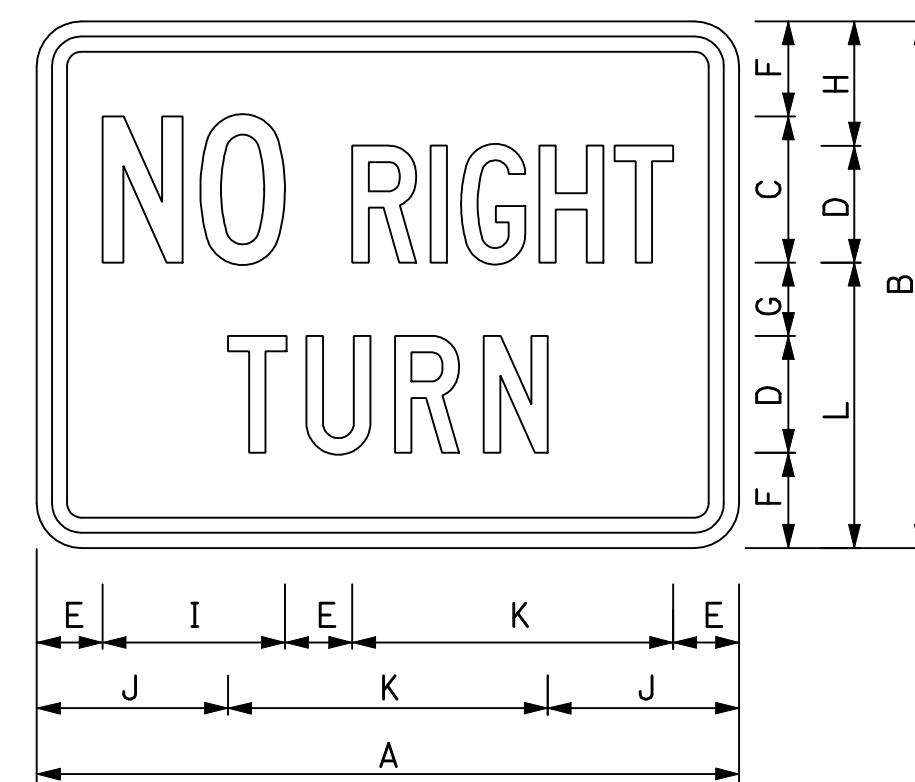

1.50" RADIUS, 0.50" BORDER, 0.50" INDENT
BLACK ON WHITE

R3-3RB1



DIMENSIONS (inches)/LETTER FONTS											
A	B	C	D	E	F	G	H	I	J	K	L
24	18	5C	4C	2 ¹ / ₄	3 ¹ / ₄	2 ¹ / ₂	4 ¹ / ₄	6 ¹ / ₄	6 ¹ / ₂	11	9 ³ / ₄

REGULATORY SIGN


NHDOT STANDARD PLANS
NO RIGHT TURN

REV. DATE	PLATE
07-13-2001	3
02-26-2010	STANDARD SG-2

R3-8 SERIES
LANE USE CONTROL SIGNS

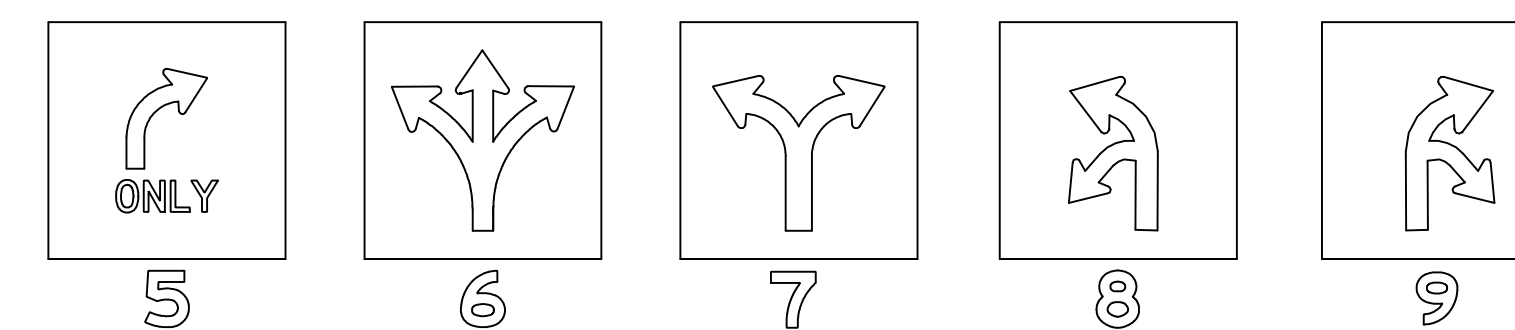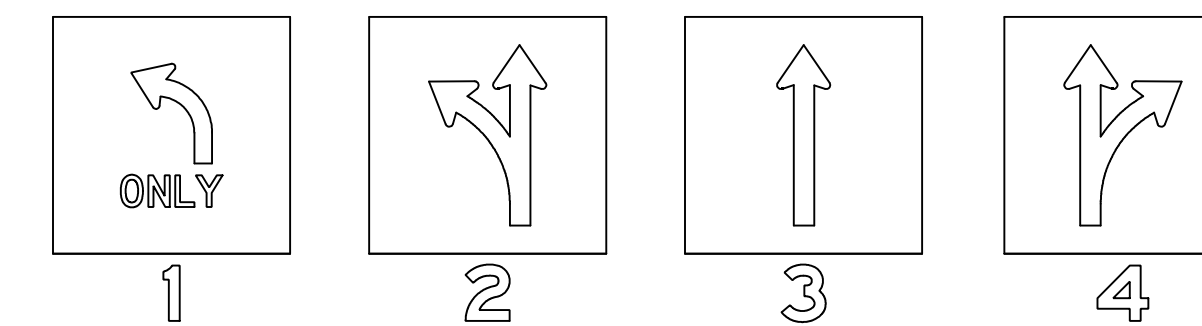

EXAMPLE:
R3-8(12)

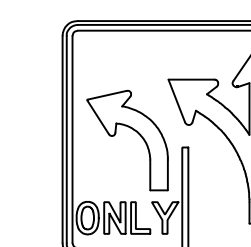

MODIFY THE R3-8 SIGN TO REFLECT THE ACTUAL LANE USE COMBINATIONS

REGULATORY SIGN

NHDOT STANDARD PLANS
LANE USE CONTROL SIGNS

SIGNING STANDARD

REV. DATE	PLATE
07-13-2001	4
02-26-2010	STANDARD SG-2

STANDARD
NO. SG-2

REVISION DATE
07-13-2001
02-26-2010

*DGN FILE NAME
SG-2

STANDARD PLANS



STANDARD
NO. SG-2