


REVISION DATE	08/03/2004
	03/16/2017

*.DGN FILE NAME
TC-3

TYPICAL APPLICATION PERMANENT CONSTRUCTION SIGNING

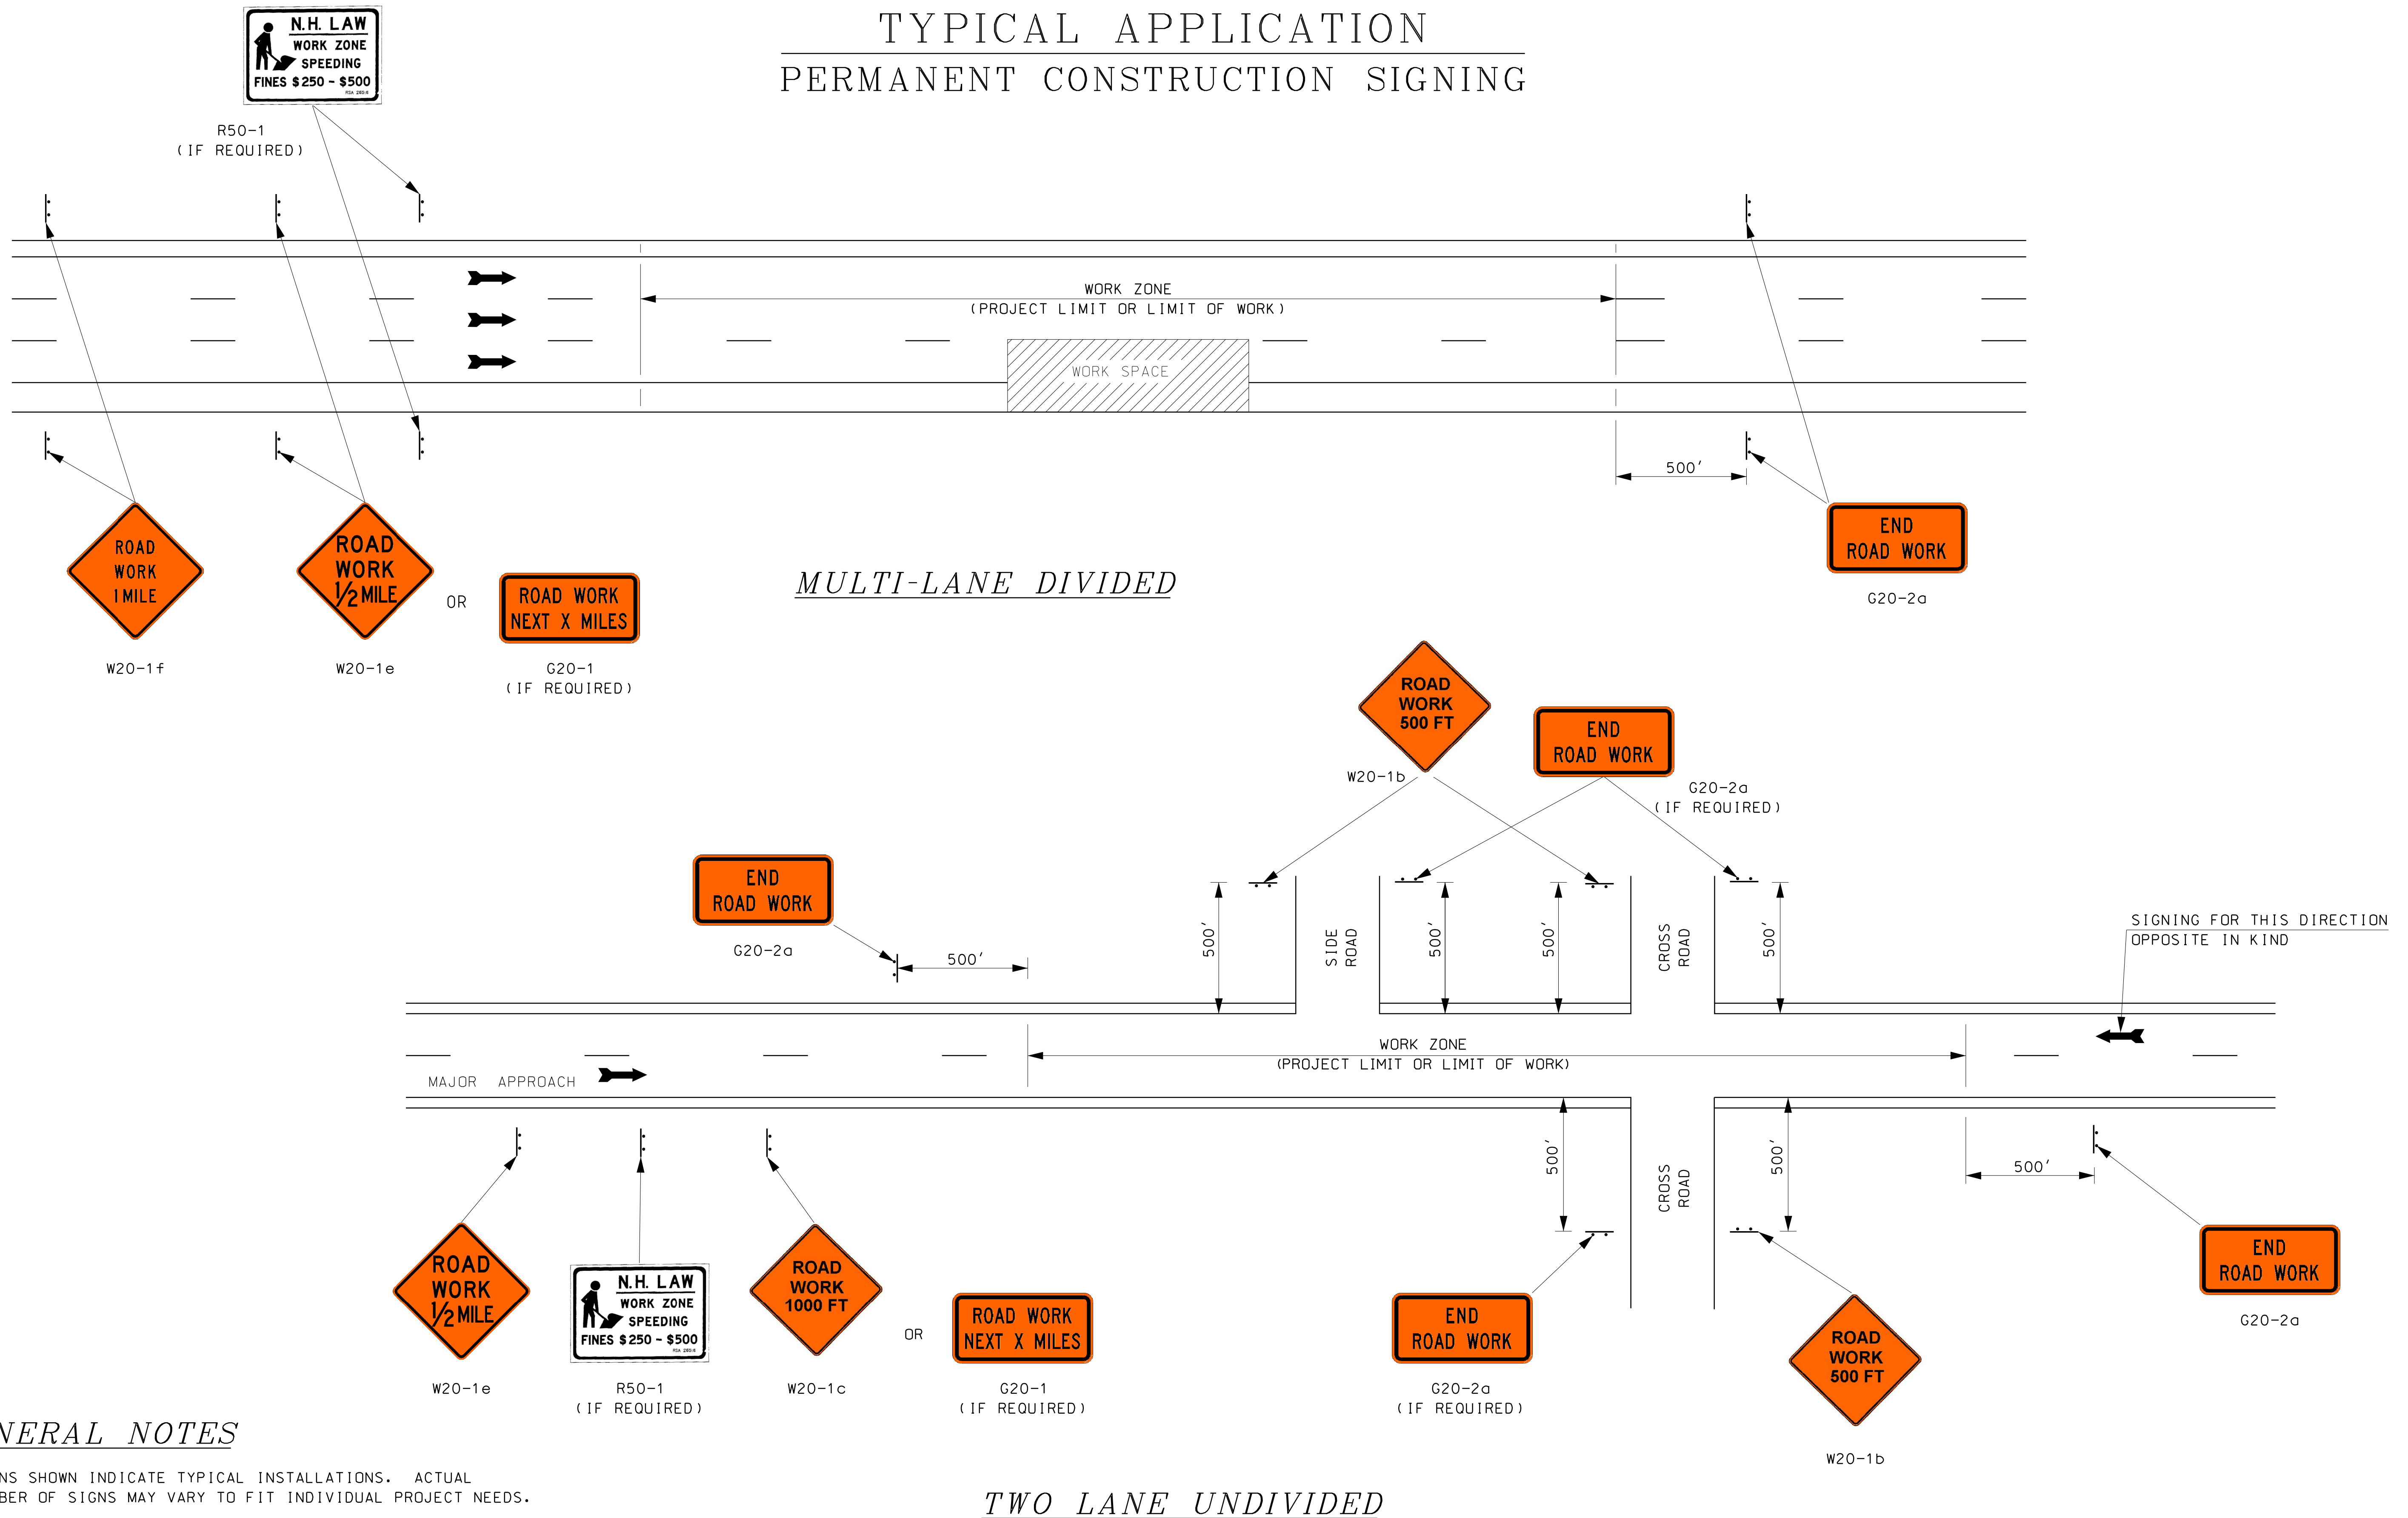

GENERAL NOTES

1. SIGNS SHOWN INDICATE TYPICAL INSTALLATIONS. ACTUAL NUMBER OF SIGNS MAY VARY TO FIT INDIVIDUAL PROJECT NEEDS.
2. CONSTRUCTION SIGNS SHOWN ON THIS SHEET SHALL BE FLUORESCENT ORANGE. WITH THE EXCEPTION OF R50-1 AND G20-2a.
3. REFER TO TYPICAL APPLICATIONS FOR SIGNING OF INTERMEDIATE WORK AREAS.

NOT TO SCALE

WORK ZONE TRAFFIC CONTROL
**PERMANENT
CONSTRUCTION SIGNING**