


SU

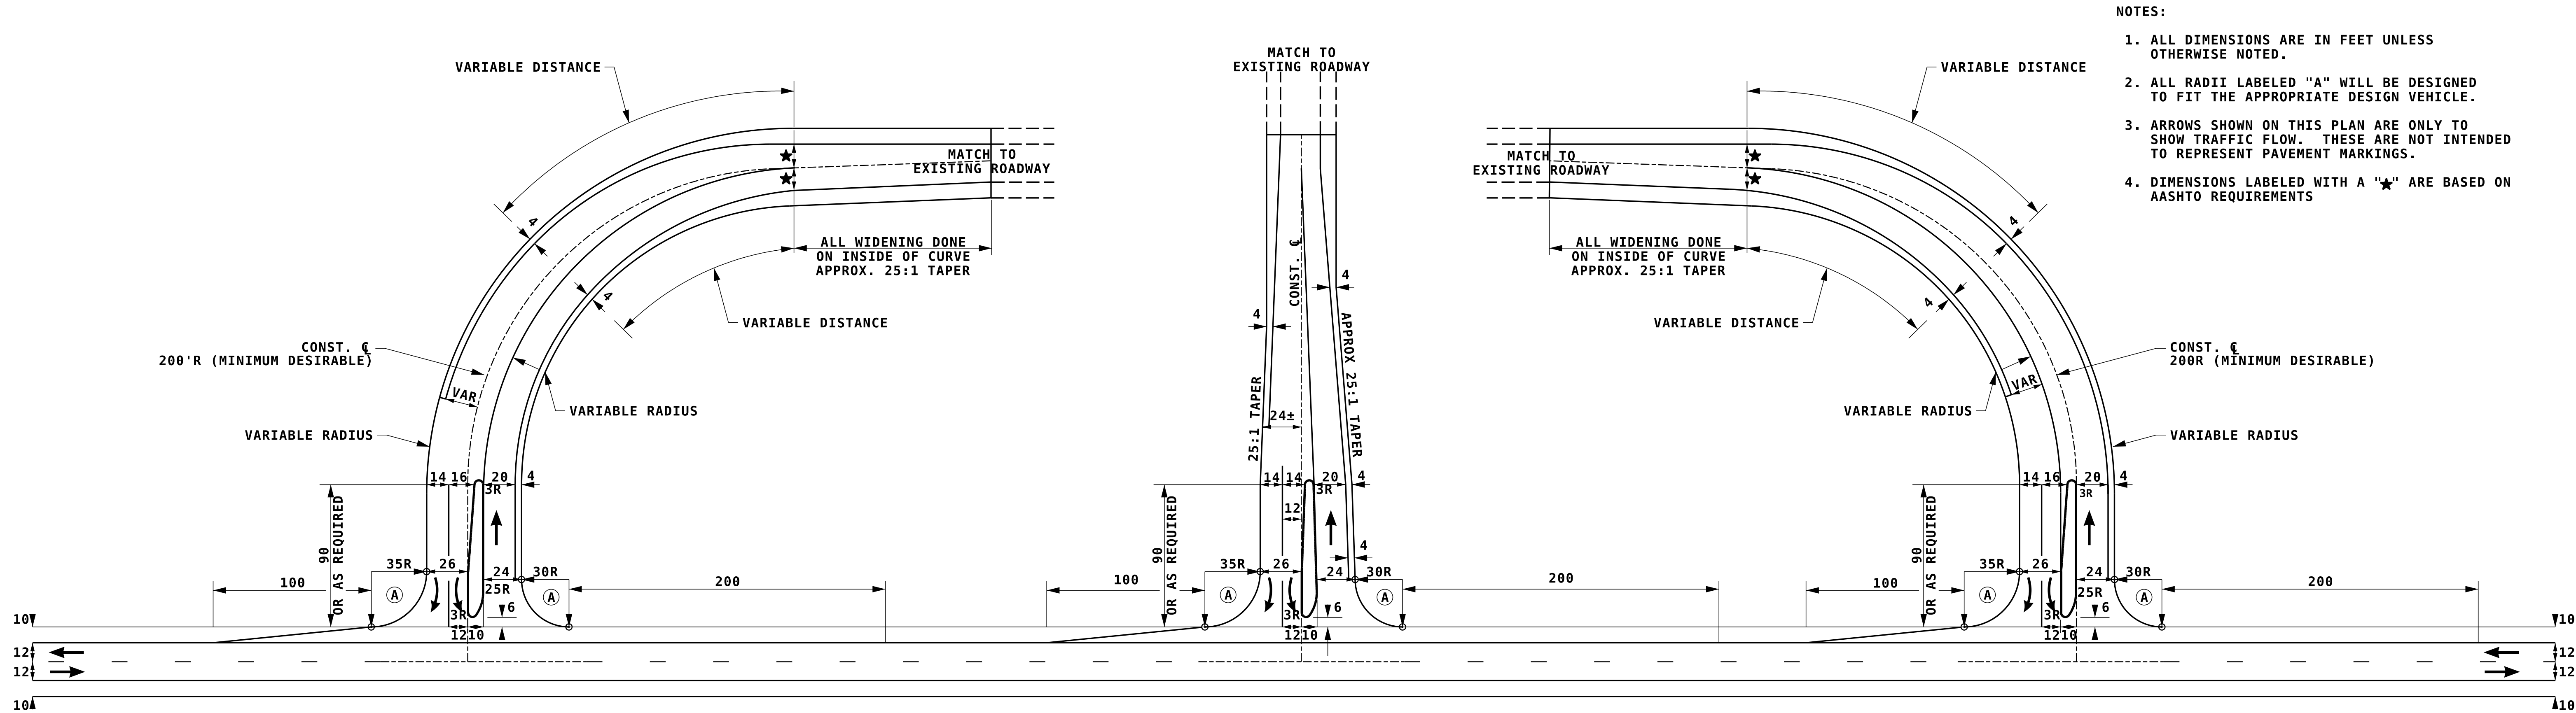

- NOTES:**
1. ALL DIMENSIONS ARE IN FEET UNLESS OTHERWISE NOTED.
 2. ALL RADII LABELED "A" WILL BE DESIGNED TO FIT THE APPROPRIATE DESIGN VEHICLE.
 3. ARROWS SHOWN ON THIS PLAN ARE ONLY TO SHOW TRAFFIC FLOW. THESE ARE NOT INTENDED TO REPRESENT PAVEMENT MARKINGS.
 4. DIMENSIONS LABELED WITH A "*" ARE BASED ON AASHTO REQUIREMENTS

WB-62

STATE OF NEW HAMPSHIRE				
SAMPLE				
DEPARTMENT OF TRANSPORTATION		BUREAU OF HIGHWAY DESIGN		
"T" INTERSECTION WITH ISLAND				
SU & WB-62				
REVISION DATE	DGN	STATE PROJECT NO.	SHEET NO.	TOTAL SHEETS
08/29/2023	dm-sam-11	12345	11	19