


CASE I

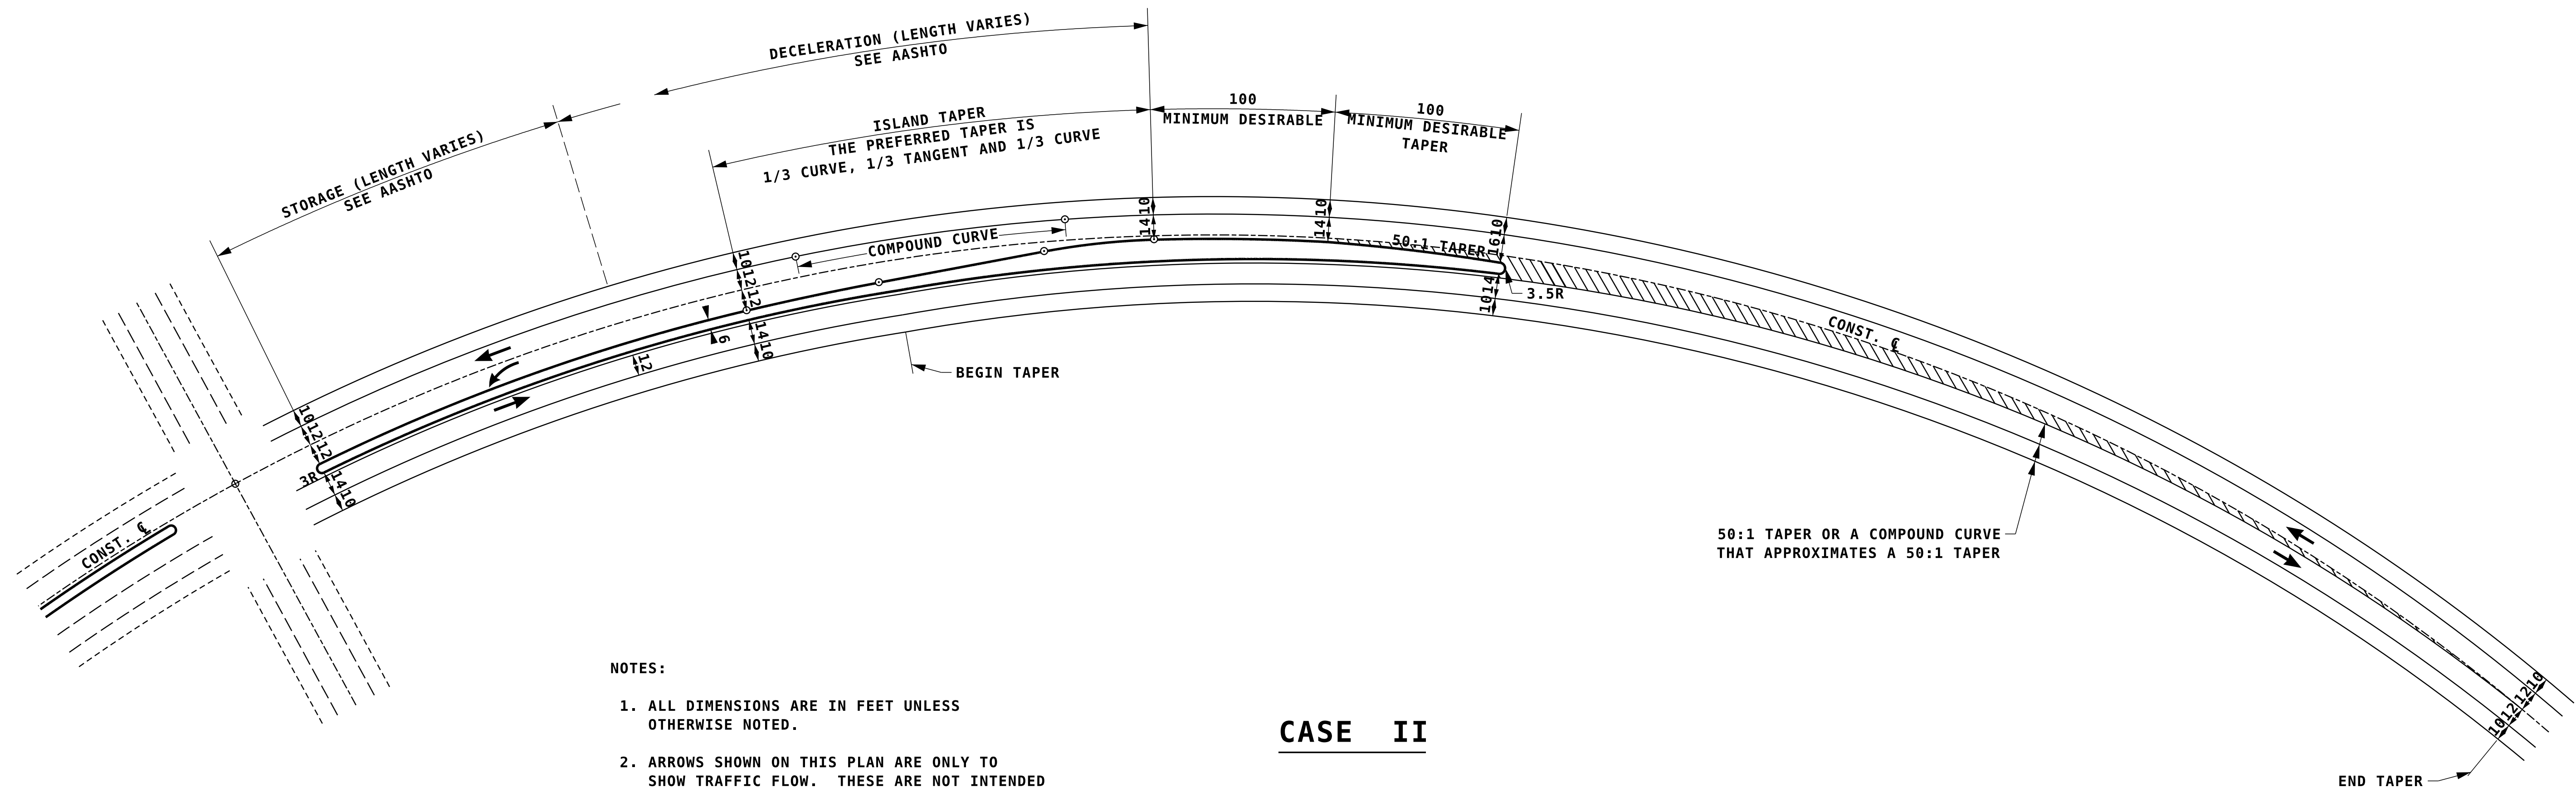

NOTES:

1. ALL DIMENSIONS ARE IN FEET UNLESS OTHERWISE NOTED.
2. ARROWS SHOWN ON THIS PLAN ARE ONLY TO SHOW TRAFFIC FLOW. THESE ARE NOT INTENDED TO REPRESENT PAVEMENT MARKINGS.

CASE II

50:1 TAPER OR A COMPOUND CURVE THAT APPROXIMATES A 50:1 TAPER

STATE OF NEW HAMPSHIRE				
SAMPLE				
DEPARTMENT OF TRANSPORTATION		BUREAU OF HIGHWAY DESIGN		
LEFT TURN LANE WITH MEDIAN ISLANDS				
REVISION DATE	DGN	STATE PROJECT NO.	SHEET NO.	TOTAL SHEETS
DM_SAM-13 08/29/2023	dm-sam-13	12345	13	19